


PART OF THE NE 1/4 SEC 30, T.7N., R.1W., S.L.B. & M.
MOUNTAIN MEADOW ESTATES SUBDIVISION PLAT 2

178

IN PLEASANT VIEW CITY

SCLAE 1" = 50'

TAXING UNIT: 11

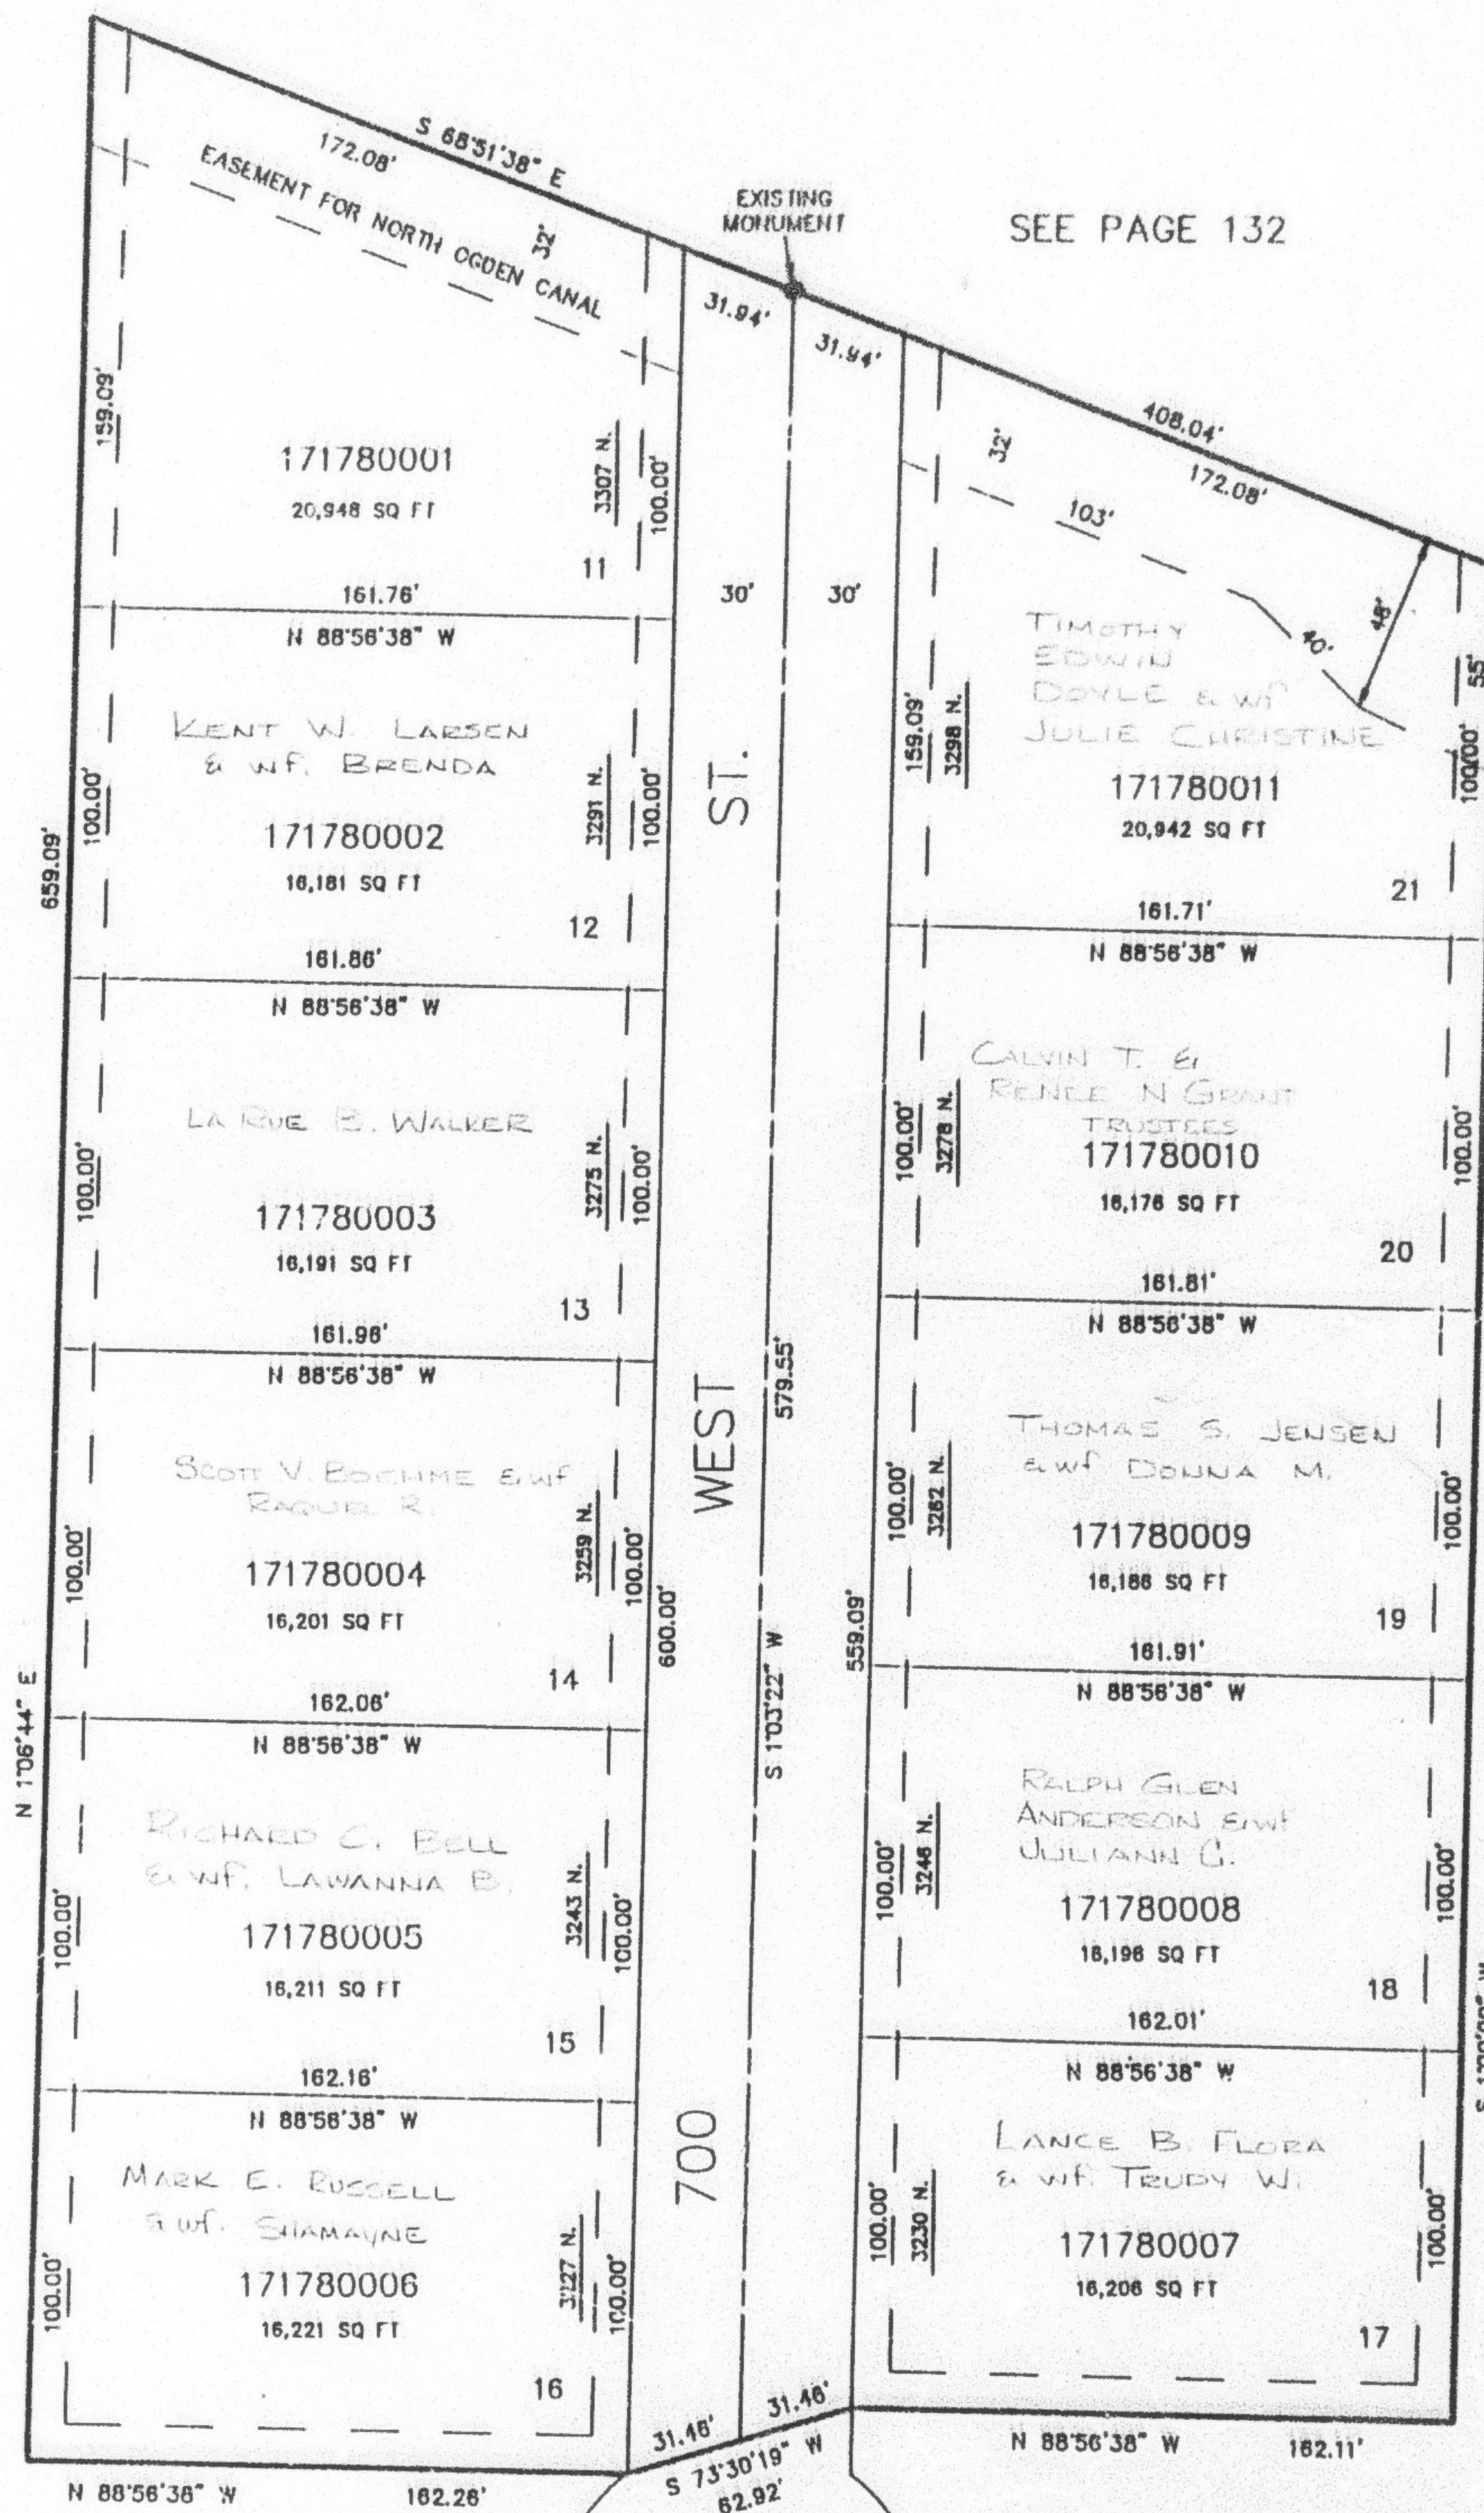

UNLESS OTHERWISE SHOWN
ALL LOTS OWNED BY:
GENE L. SMITH & WIFE, JUDITH R.

SEE PAGE 59

SEE PAGE 59

10' UTILITY & DRAINAGE EASEMENTS EACH
SIDE OF PROPERTY LINES AS INDICATED
BY DASHED LINES EXCEPT AS OTHERWISE
SHOWN.

FOR COMPLETE ENG DATA SEE
ORIGINAL DEDICATION PLAT IN
BOOK 34, PAGE 6 OF RECORDS.

SEE PAGE 59