

179

PART OF THE NW 1/4, SEC. 34, T.7N., R.1W., S.L.B. & M.
GREYSTONE ESTATES SUBDIVISION PHASE 3
LOTS 30 THRU 36
 IN NORTH OGDEN CITY
 SCALE 1" = 50'


TAXING UNIT: 10

UNLESS OTHERWISE SHOWN
 ALL LOTS OWNED BY:
 FLOYD J. WOODFIELD &
 CLARA W. WOODFIELD, TRUSTEES

SEE PAGE 82

SEE PAGE 82

SEE PAGE 82

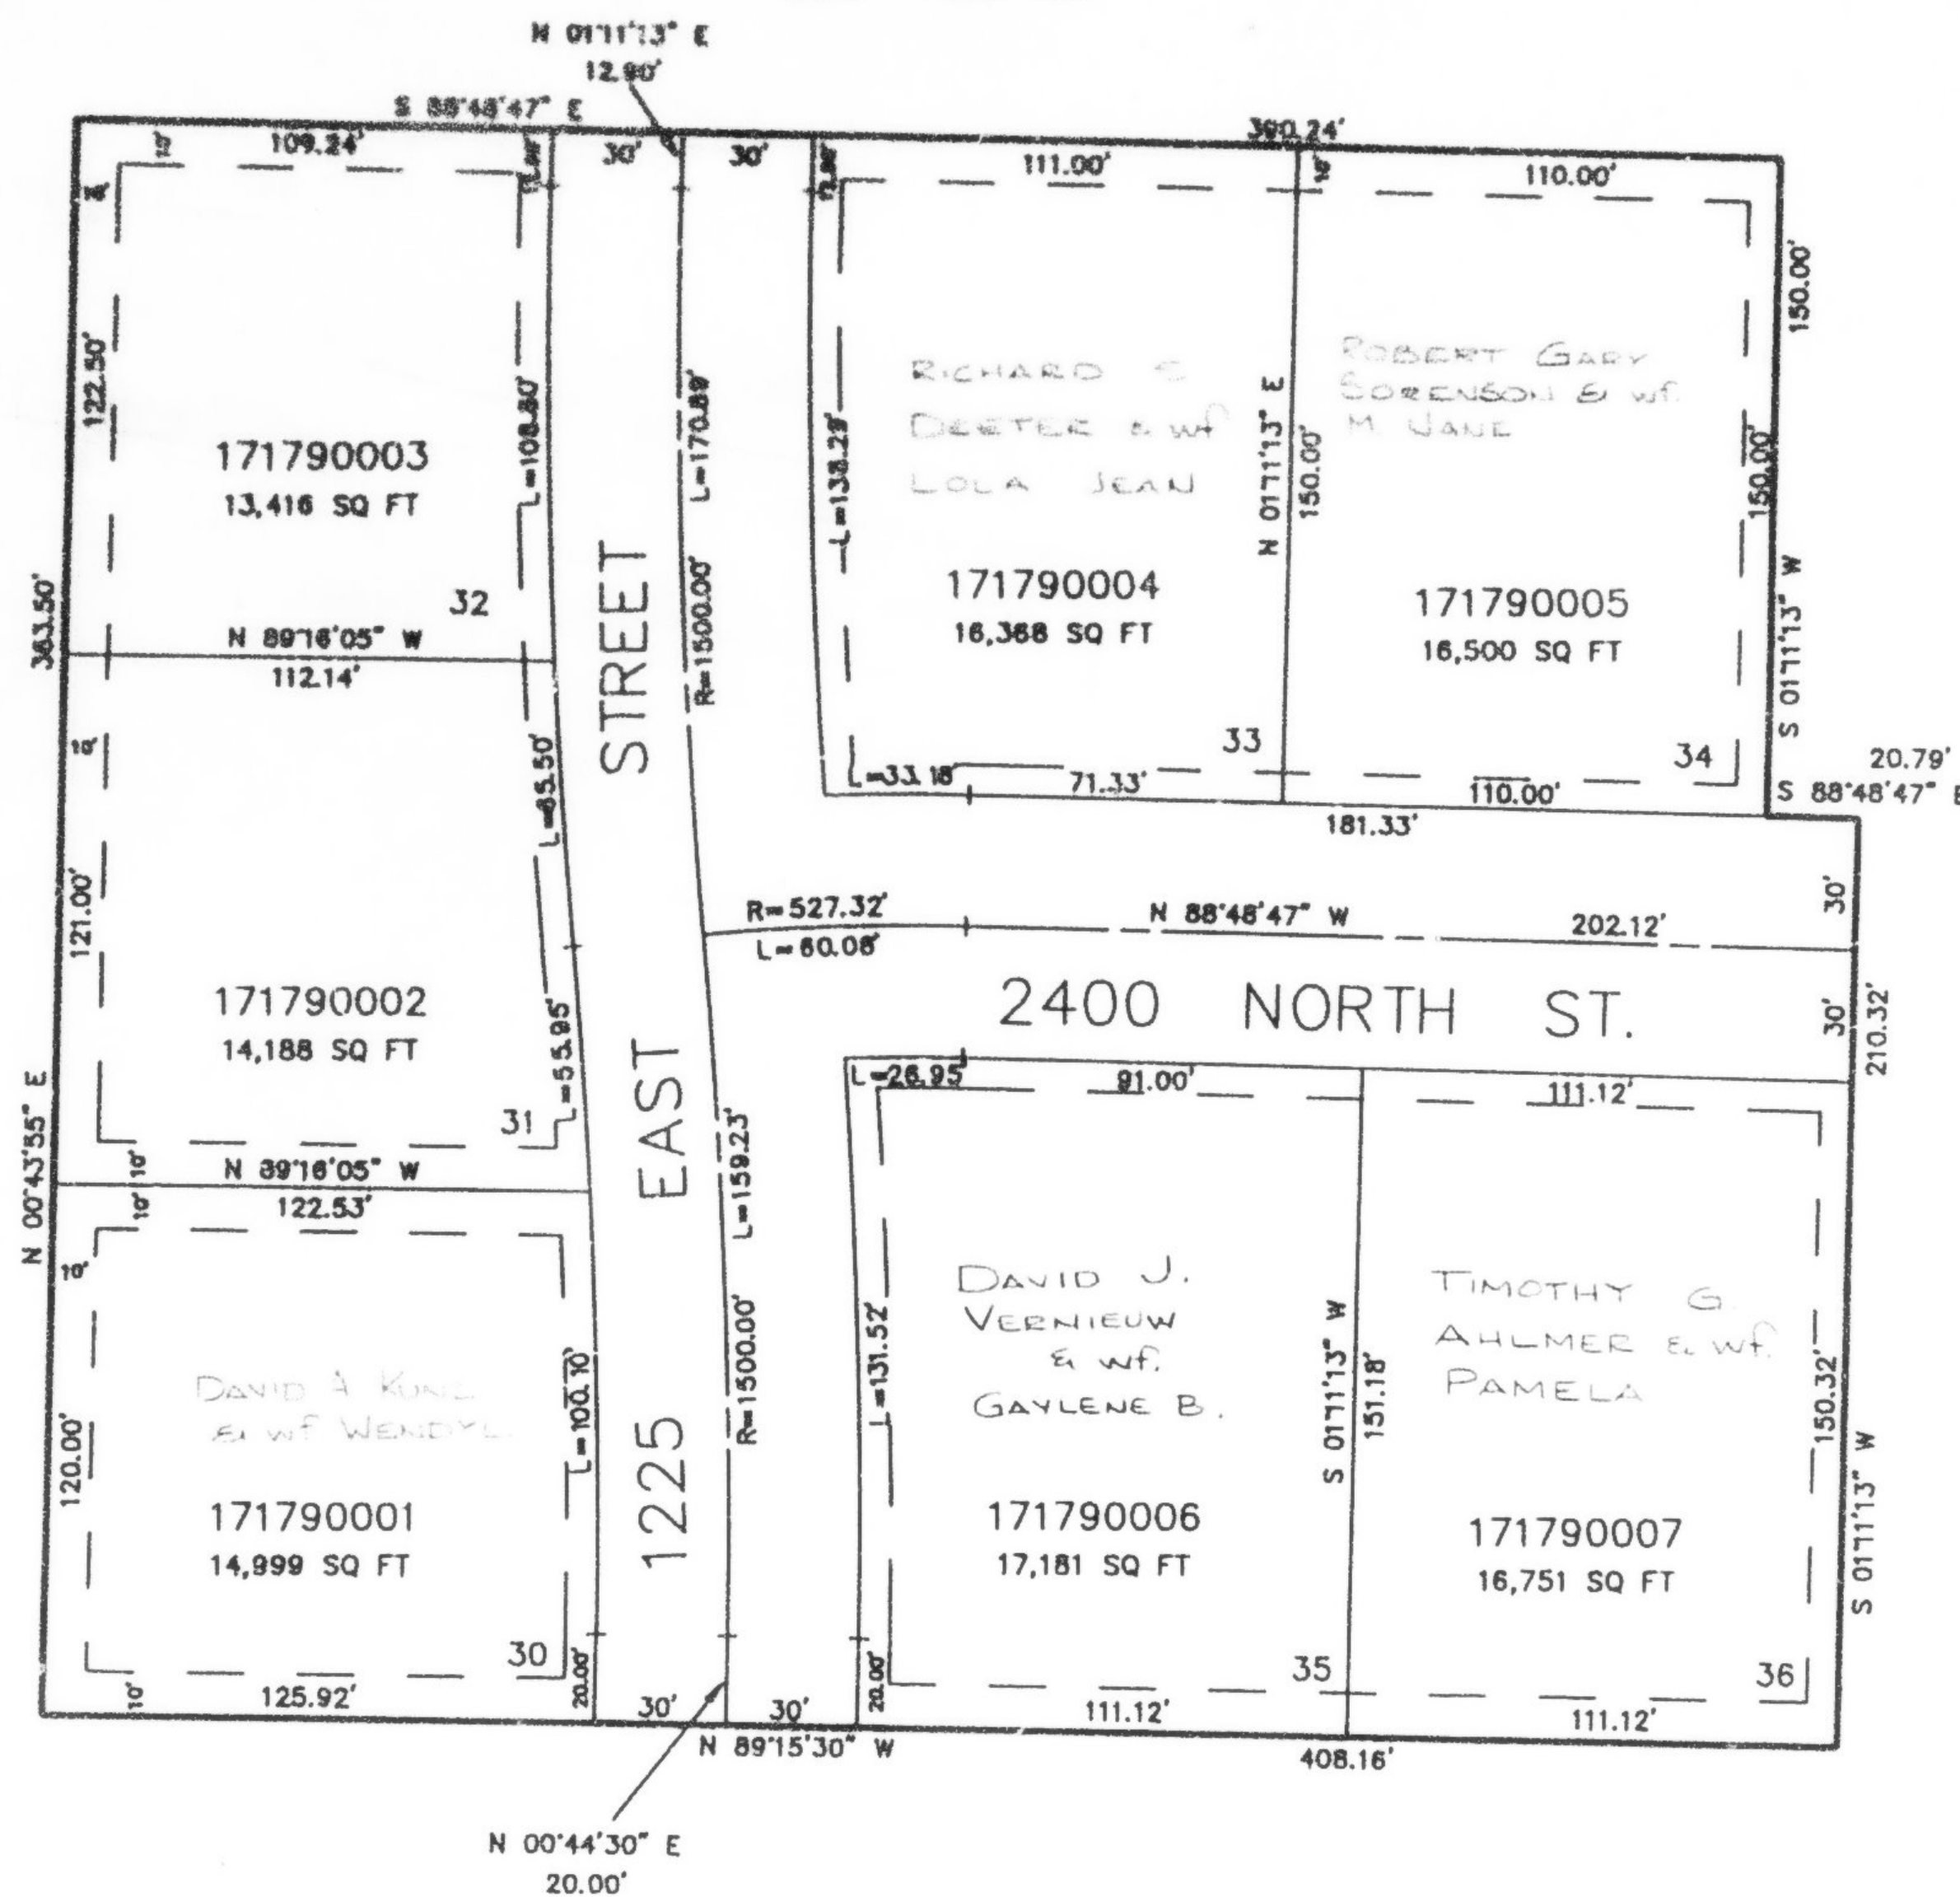

SEE PAGE 172

FOR COMPLETE ENG DATA SEE
 ORIGINAL DEDICATION PLAT IN
 BOOK 34, PAGE 24 OF RECORDS.