

PART OF THE NW 1/4, SEC. 34, T.7N., R.1W., S.L.B. & M.
GREYSTONE ESTATES SUBDIVISION PHASE 3
LOTS 30 THRU 36

179

TAXING UNIT: 10

IN NORTH OGDEN CITY


SCALE 1" = 50'

UNLESS OTHERWISE SHOWN
ALL LOTS OWNED BY:
FLOYD J. WOODFIELD &
OLGA W. WOODFIELD, TRUSTEES

SEE PAGE 82

SEE PAGE 82

SEE PAGE 82

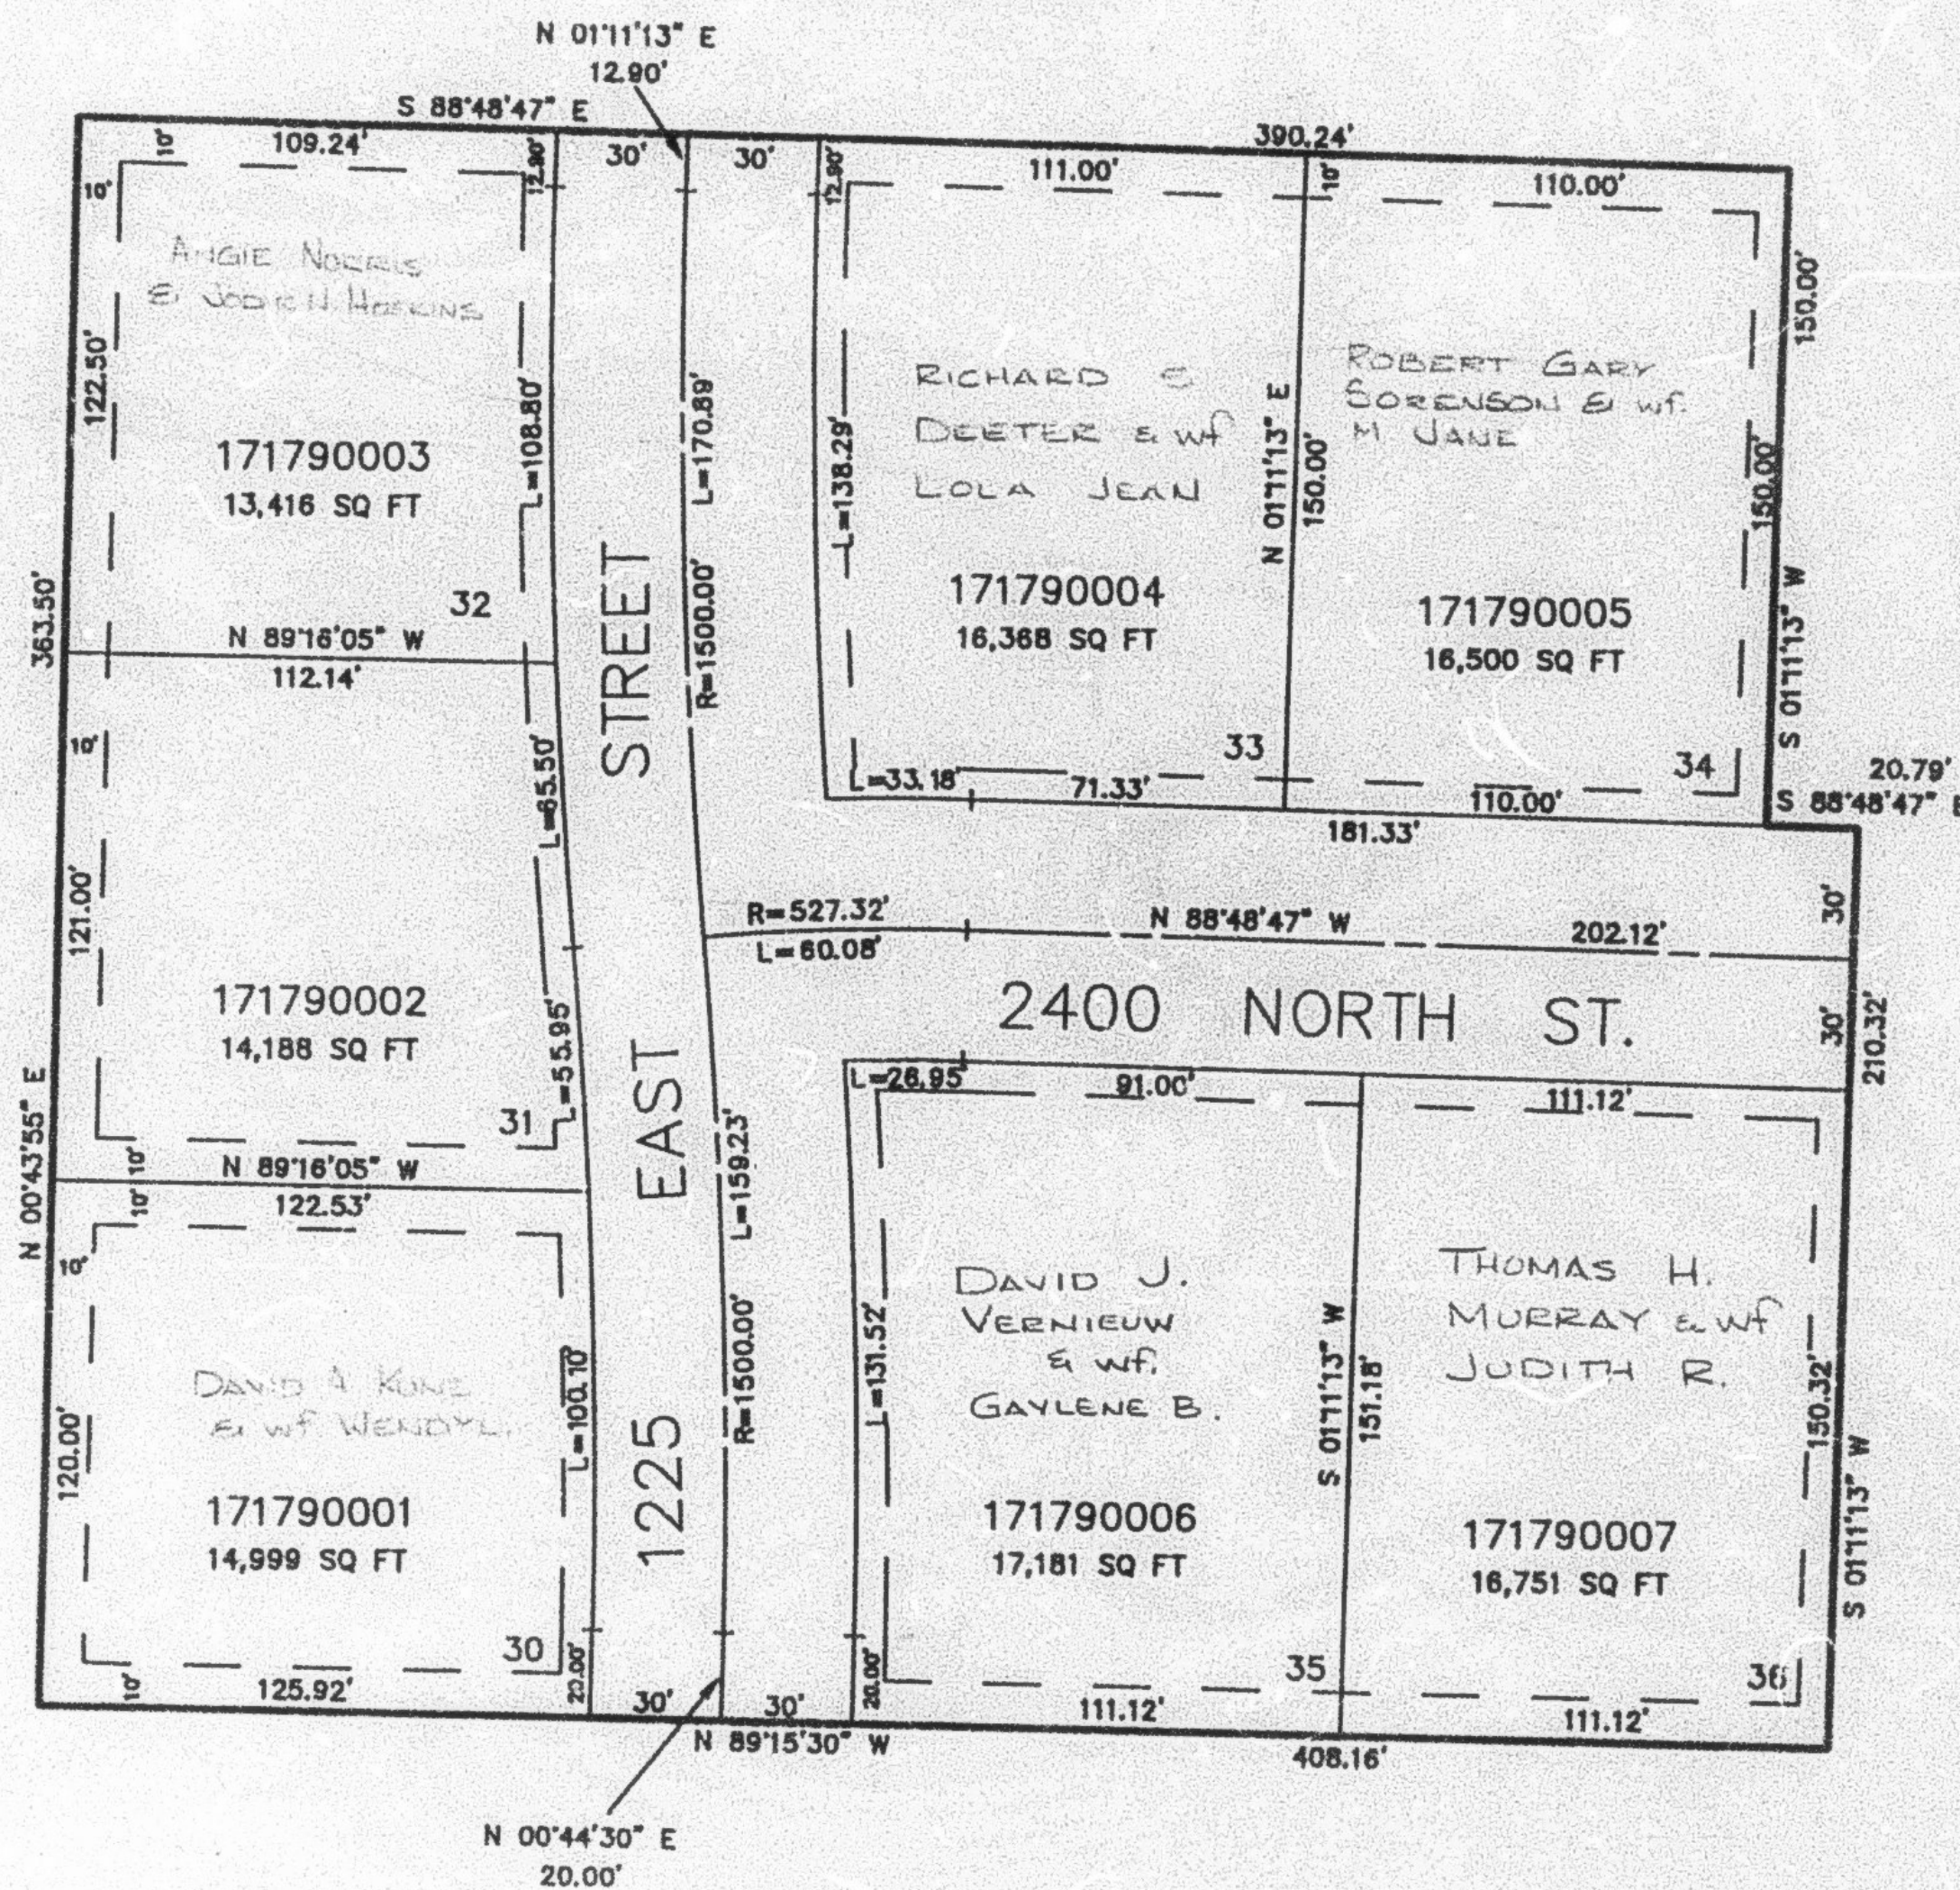

SEE PAGE 172

7' UTILITY & DRAINAGE EASEMENTS EACH
SIDE OF PROPERTY LINES AS INDICATED
BY DASHED LINES EXCEPT AS OTHERWISE
SHOWN.

FOR COMPLETE ENG DATA SEE
ORIGINAL DEDICATION PLAT IN
BOOK 34, PAGE 24 OF RECORDS.