

PART OF THE SW 1/4, SEC. 33, T.7N., R.1W., S.L.B. & M.
THOROUGHbred ESTATES SUBDIVISION

IN NORTH OGDEN CITY


SCALE 1" = 50'

TAXING UNIT: 10

181

UNLESS OTHERWISE SHOWN
ALL LOTS OWNED BY:
REID E. BRADY & ODAL E. BRADY

SEE PAGE 76

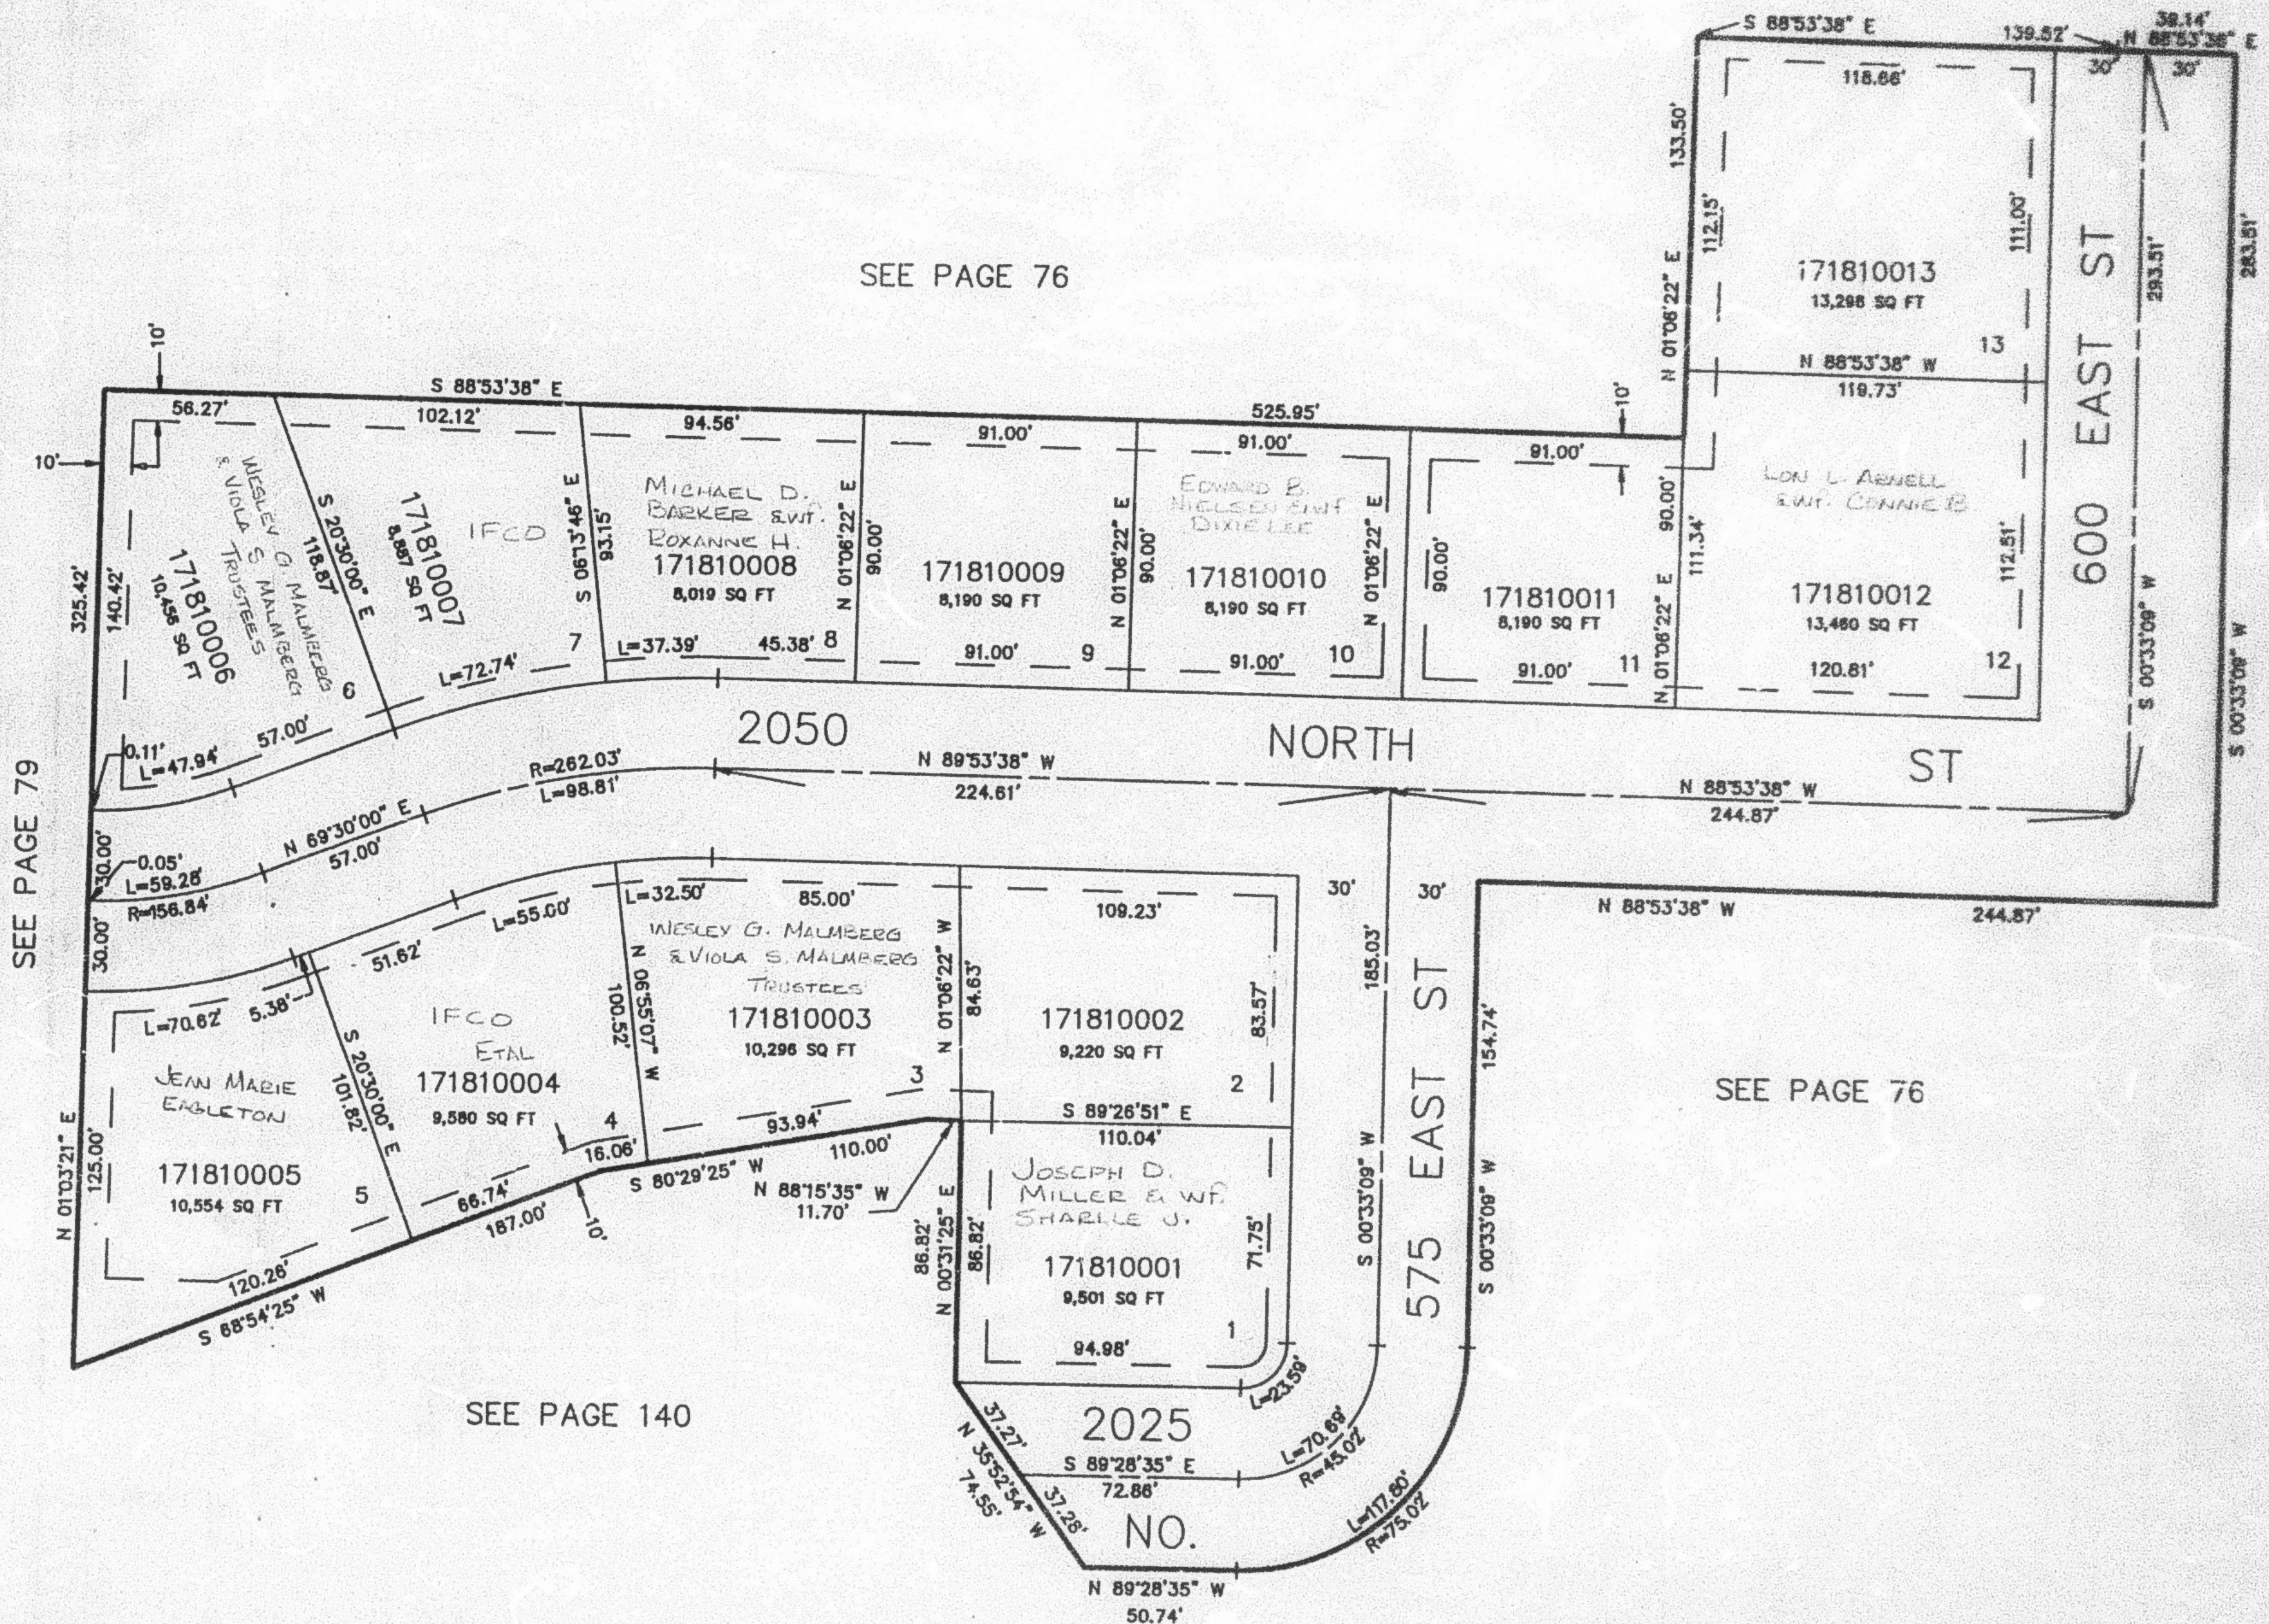

SEE PAGE 76

SEE PAGE 76

SEE PAGE 140

7' UTILITY & DRAINAGE EASEMENTS EACH
SIDE OF PROPERTY LINES AS INDICATED
BY DASHED LINES EXCEPT AS OTHERWISE
SHOWN.

FOR COMPLETE ENG DATA SEE
ORIGINAL DEDICATION PLAT IN
BOOK 34, PAGE 44 OF RECORDS.