


PART OF THE SW 1/4, SEC. 33, T.7N., R.1W., S.L.B. & M.  
**THOROUGHbred ESTATES SUBDIVISION**

IN NORTH OGDEN CITY  
 SCALE 1" = 50'

TAXING UNIT: 10

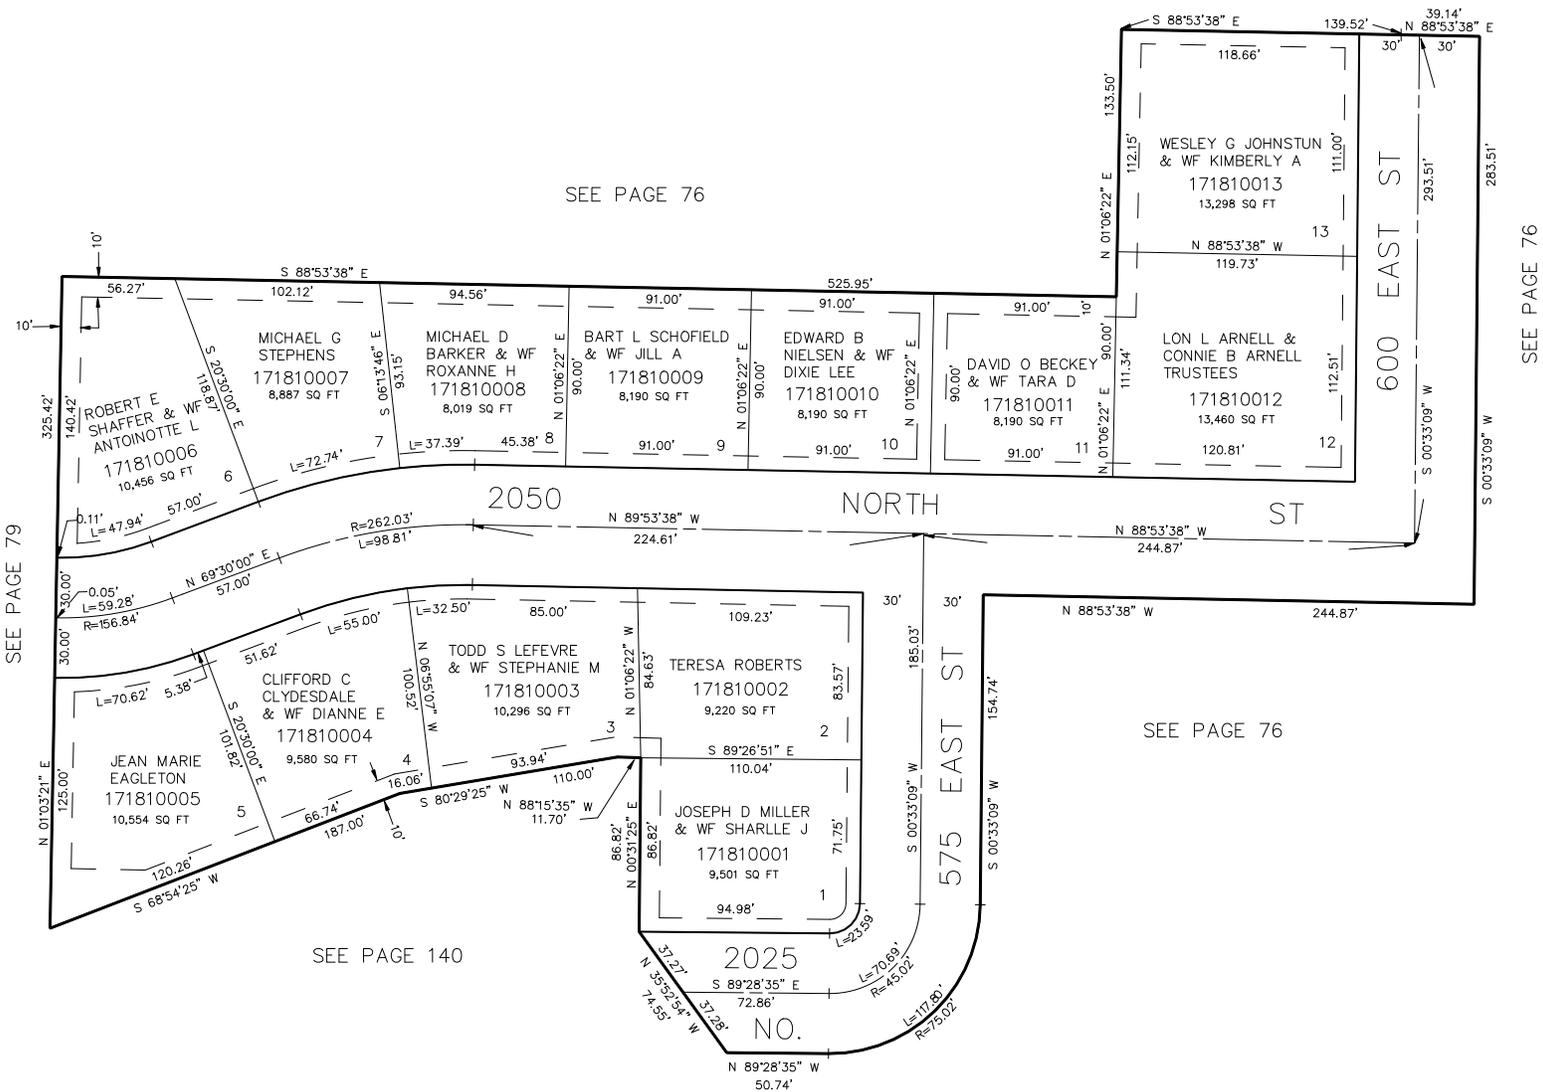

7' UTILITY & DRAINAGE EASEMENTS EACH  
 SIDE OF PROPERTY LINES AS INDICATED  
 BY DASHED LINES EXCEPT AS OTHERWISE  
 SHOWN.

FOR COMPLETE ENG DATA SEE  
 ORIGINAL DEDICATION PLAT IN  
 BOOK 34, PAGE 44 OF RECORDS.

SEE PAGE 79

SEE PAGE 76

SEE PAGE 76

SEE PAGE 140

SEE PAGE 76