

PART OF THE NE 1/4, SEC. 33, T.7N., R.1W., S.L.B. & M.
NATHAN BARKER SUBDIVISION PHASE 4

182

IN NORTH OGDEN CITY

SCALE 1" = 50'


TAXING UNIT: 10

EXCEPT WHERE OTHERWISE
 SHOWN, ALL LOTS ARE OWNED BY:
 CARL N. BARKER & LOENA W. BARKER

SEE PAGE 157

SEE PAGE 169

SEE PAGE 73-1

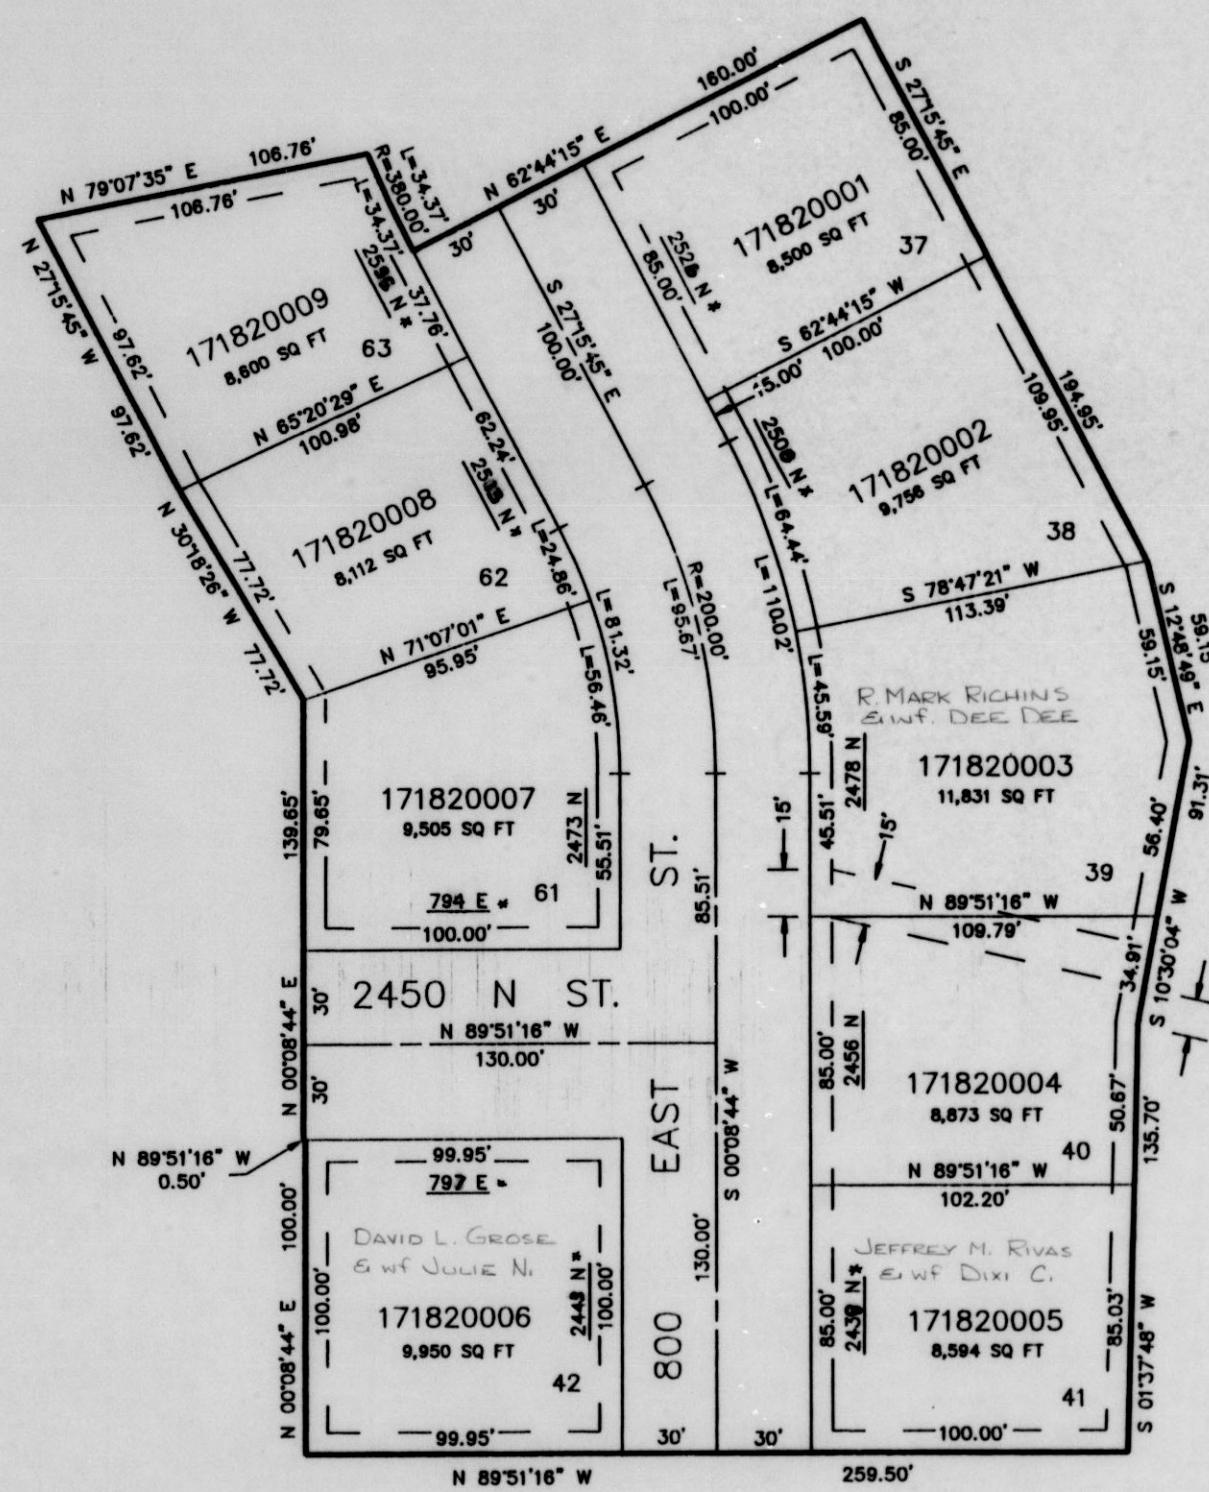

SEE CORRECTION AFFIDAVIT
 FOR ADDRESSES BK 1644 Pg. 275

SEE PAGE 73-1

7' UTILITY & DRAINAGE EASEMENTS EACH
 SIDE OF PROPERTY LINES AS INDICATED
 BY DASHED LINES EXCEPT AS OTHERWISE
 SHOWN.

FOR COMPLETE ENG DATA SEE
 ORIGINAL DEDICATION PLAT IN
 BOOK 34, PAGE 58 OF RECORDS.