

PART OF THE NE 1/4, SEC. 33, T.7N., R.1W., S.L.B. & M.
NATHAN BARKER SUBDIVISION PHASE 4

182

IN NORTH OGDEN CITY

SCALE 1" = 50'


TAXING UNIT: 10

EXCEPT WHERE SHOWN
Otherwise As Shown
COUNCIL OF ENGINEERS & SURVEYORS

SEE PAGE 157

SEE PAGE 169

SEE PAGE 73-1

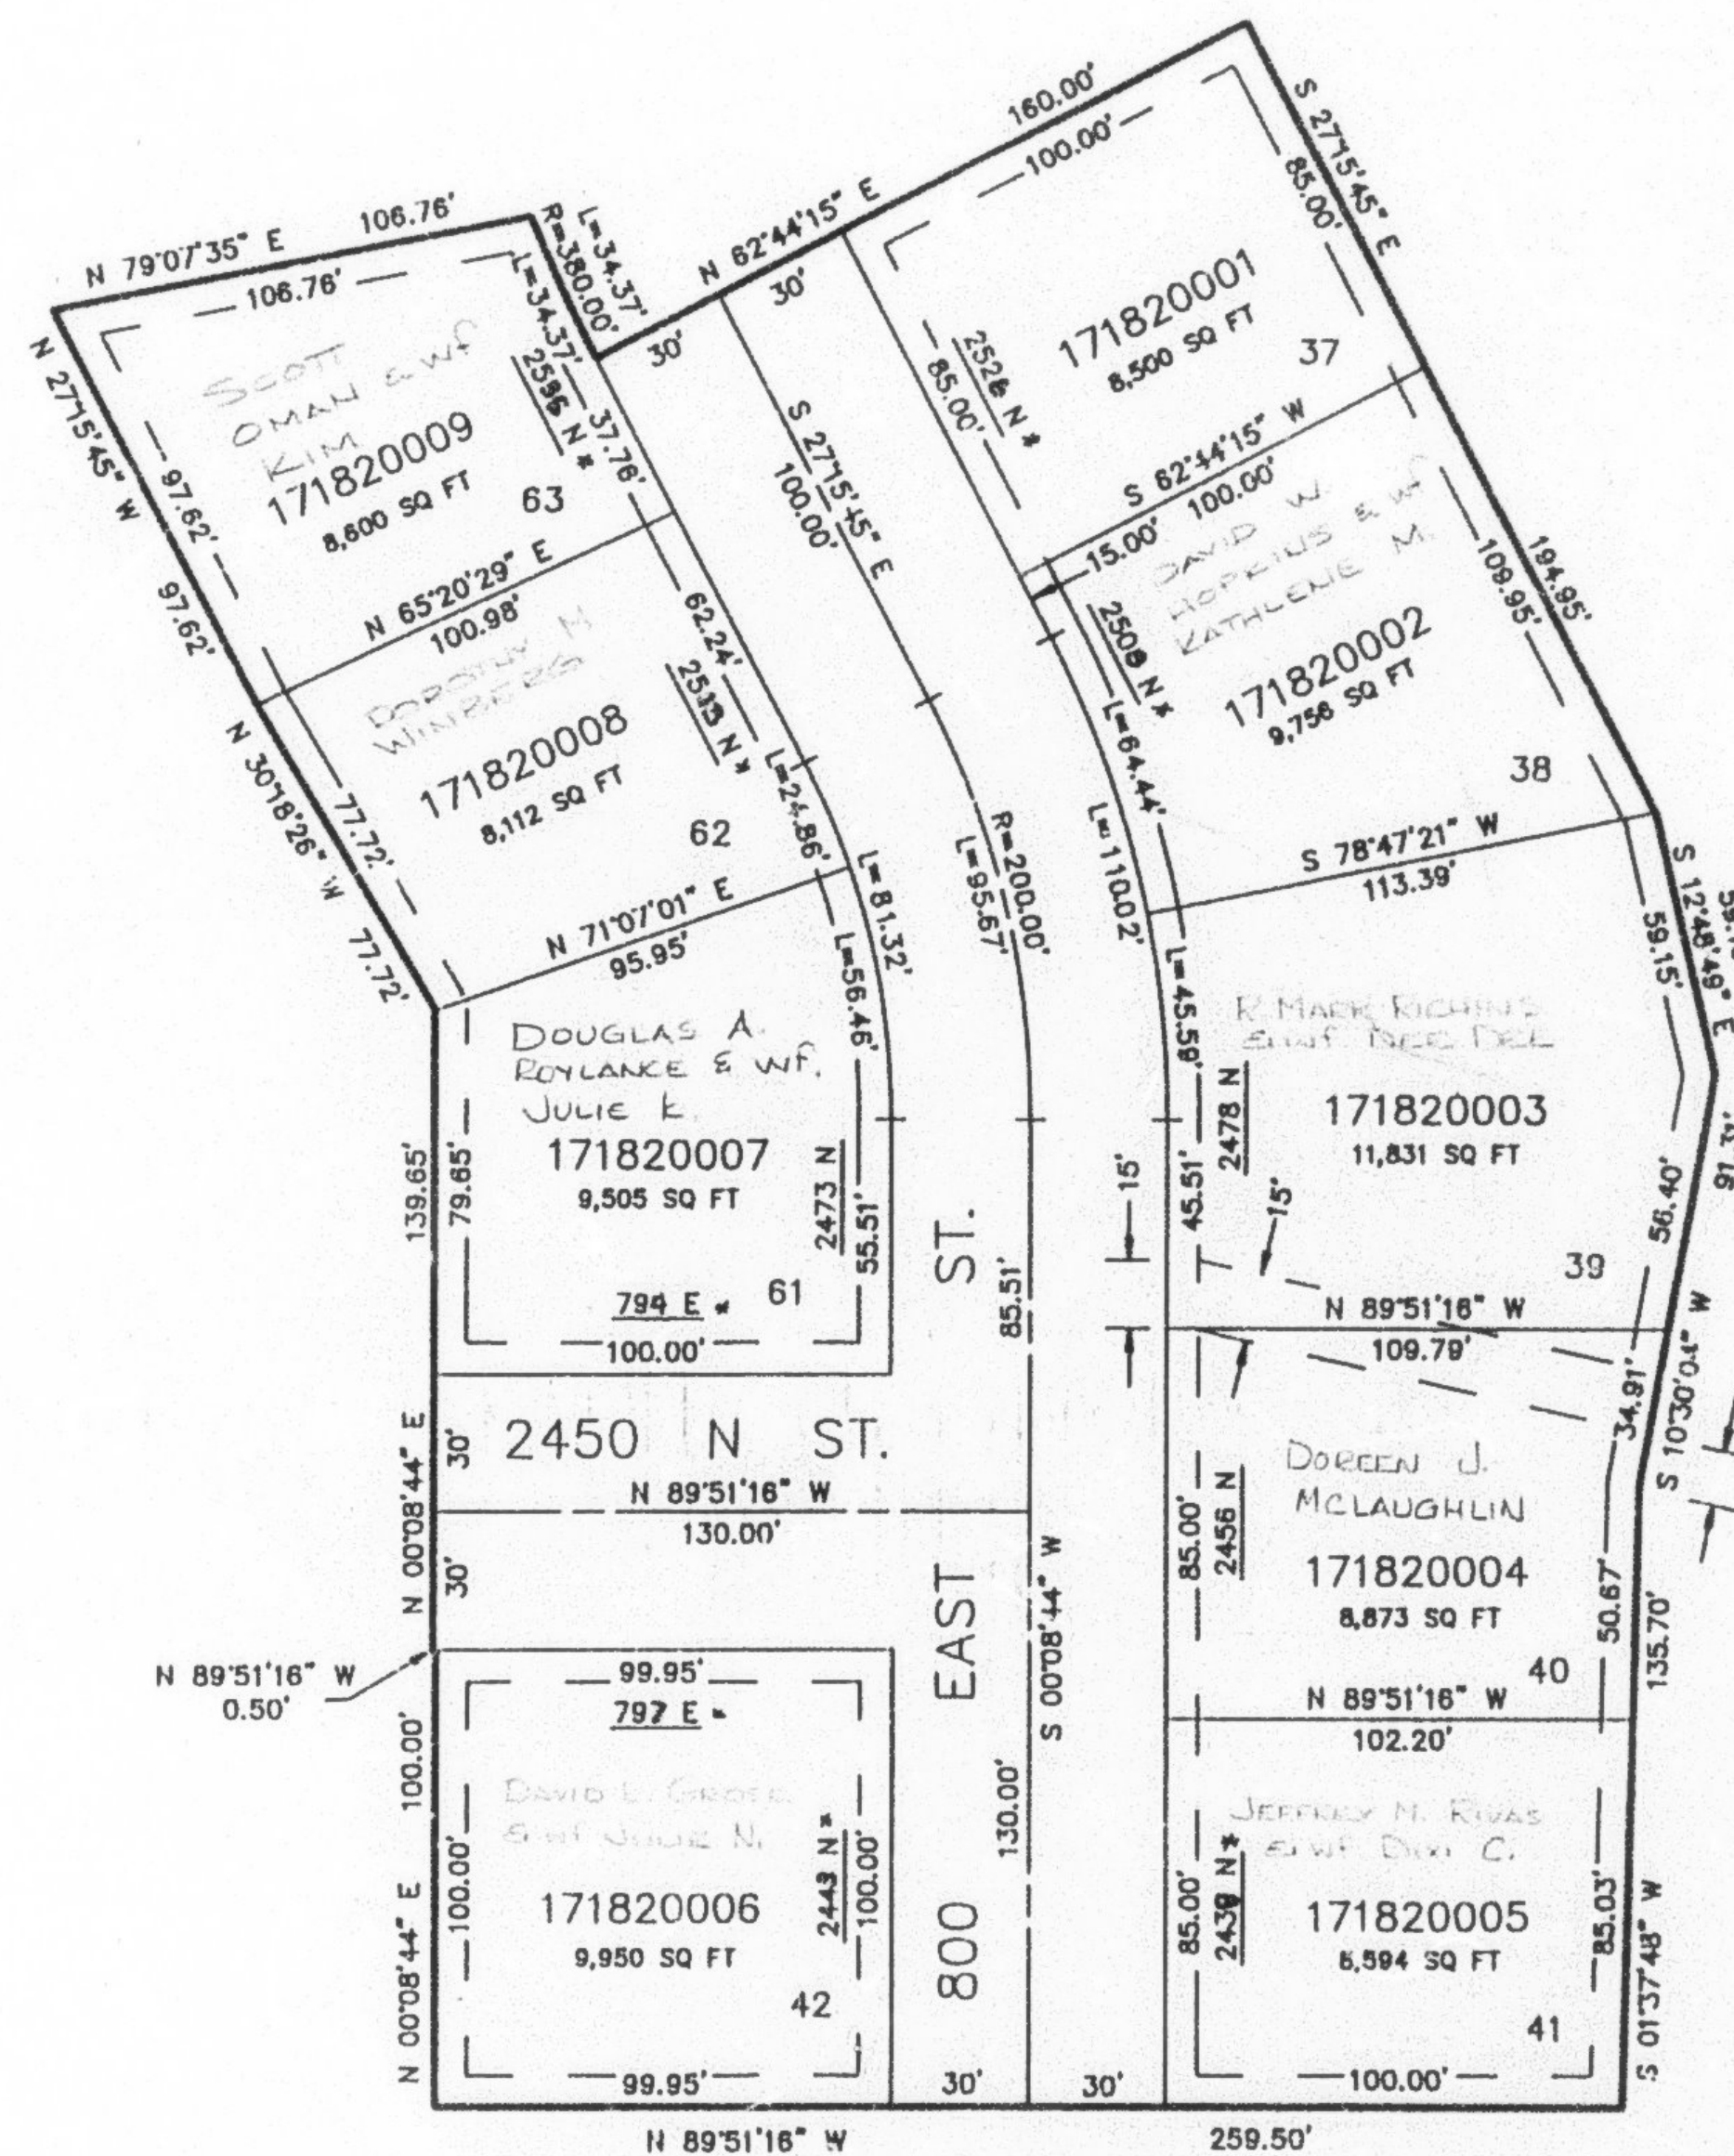

SEE CORRECTION AFFIDAVIT
FOR ADDRESSES Bk 1644 Pg. 275

SEE PAGE 73-1

7' UTILITY & DRAINAGE EASEMENTS EACH
SIDE OF PROPERTY LINES AS INDICATED
BY DASHED LINES EXCEPT AS OTHERWISE
SHOWN.

FOR COMPLETE ENG DATA SEE
ORIGINAL DEDICATION PLAT IN
BOOK 34, PAGE 56 OF RECORDS.