

PART OF THE NE 1/4, SEC. 34, T.7N., R.1W., S.L.B. & M HERITAGE GROVE SUBDIVISION PHASE 4

183

TAXING UNIT: 10

IN NORTH OGDEN CITY


SCALE 1" = 60'

SEE PAGE 84

EXCEPT WHERE OTHERWISE SHOWN,
ALL LOTS ARE OWNED BY
PROJECT 4

SEE PAGE 176

SEE PAGE 82

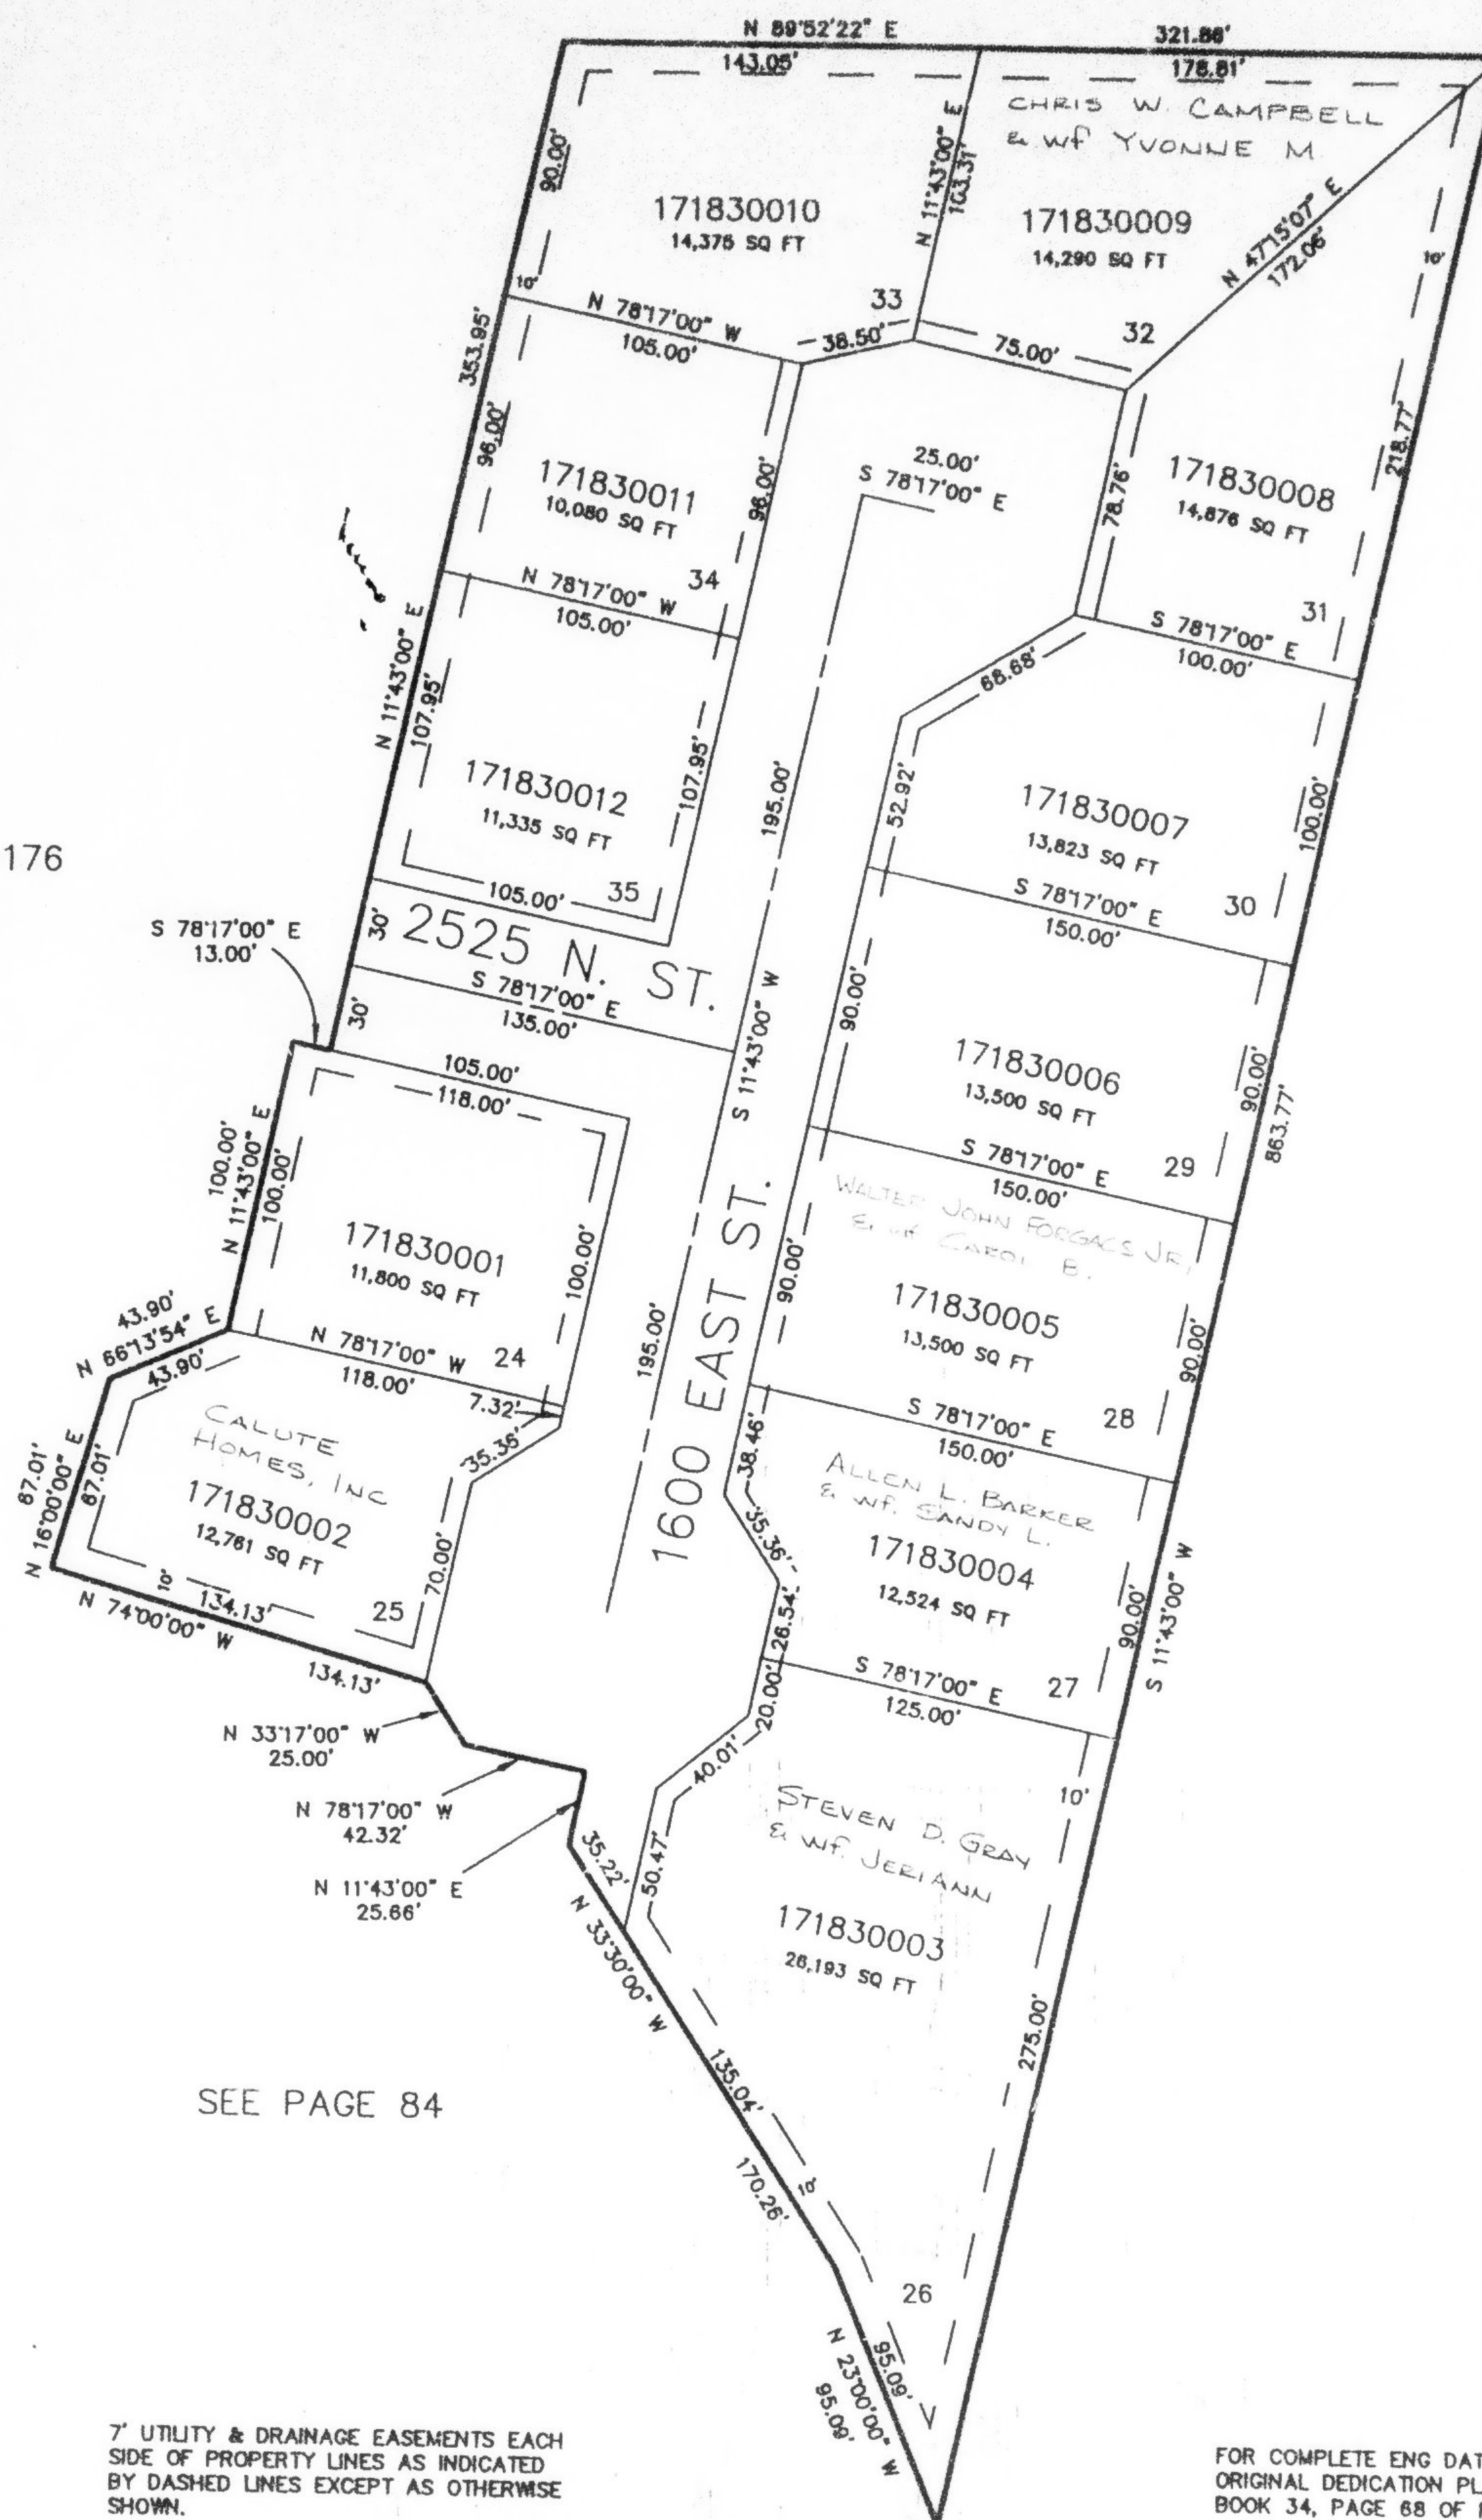

SEE PAGE 84

7' UTILITY & DRAINAGE EASEMENTS EACH
SIDE OF PROPERTY LINES AS INDICATED
BY DASHED LINES EXCEPT AS OTHERWISE
SHOWN.

FOR COMPLETE ENG DATA SEE
ORIGINAL DEDICATION PLAT IN
BOOK 34, PAGE 88 OF RECORDS