

PART OF THE NE 1/4, SEC. 34, T.7N., R.1W., S.L.B. & M
HERITAGE GROVE SUBDIVISION PHASE 4

183

IN NORTH OGDEN CITY

SCALE 1" = 60'


TAXING UNIT: 10

SEE PAGE 84

EXCEPT WHERE OTHERWISE SHOWN,
ALL LOTS ARE OWNED BY
HERITAGE GROVE

SEE PAGE 176

SEE PAGE 82

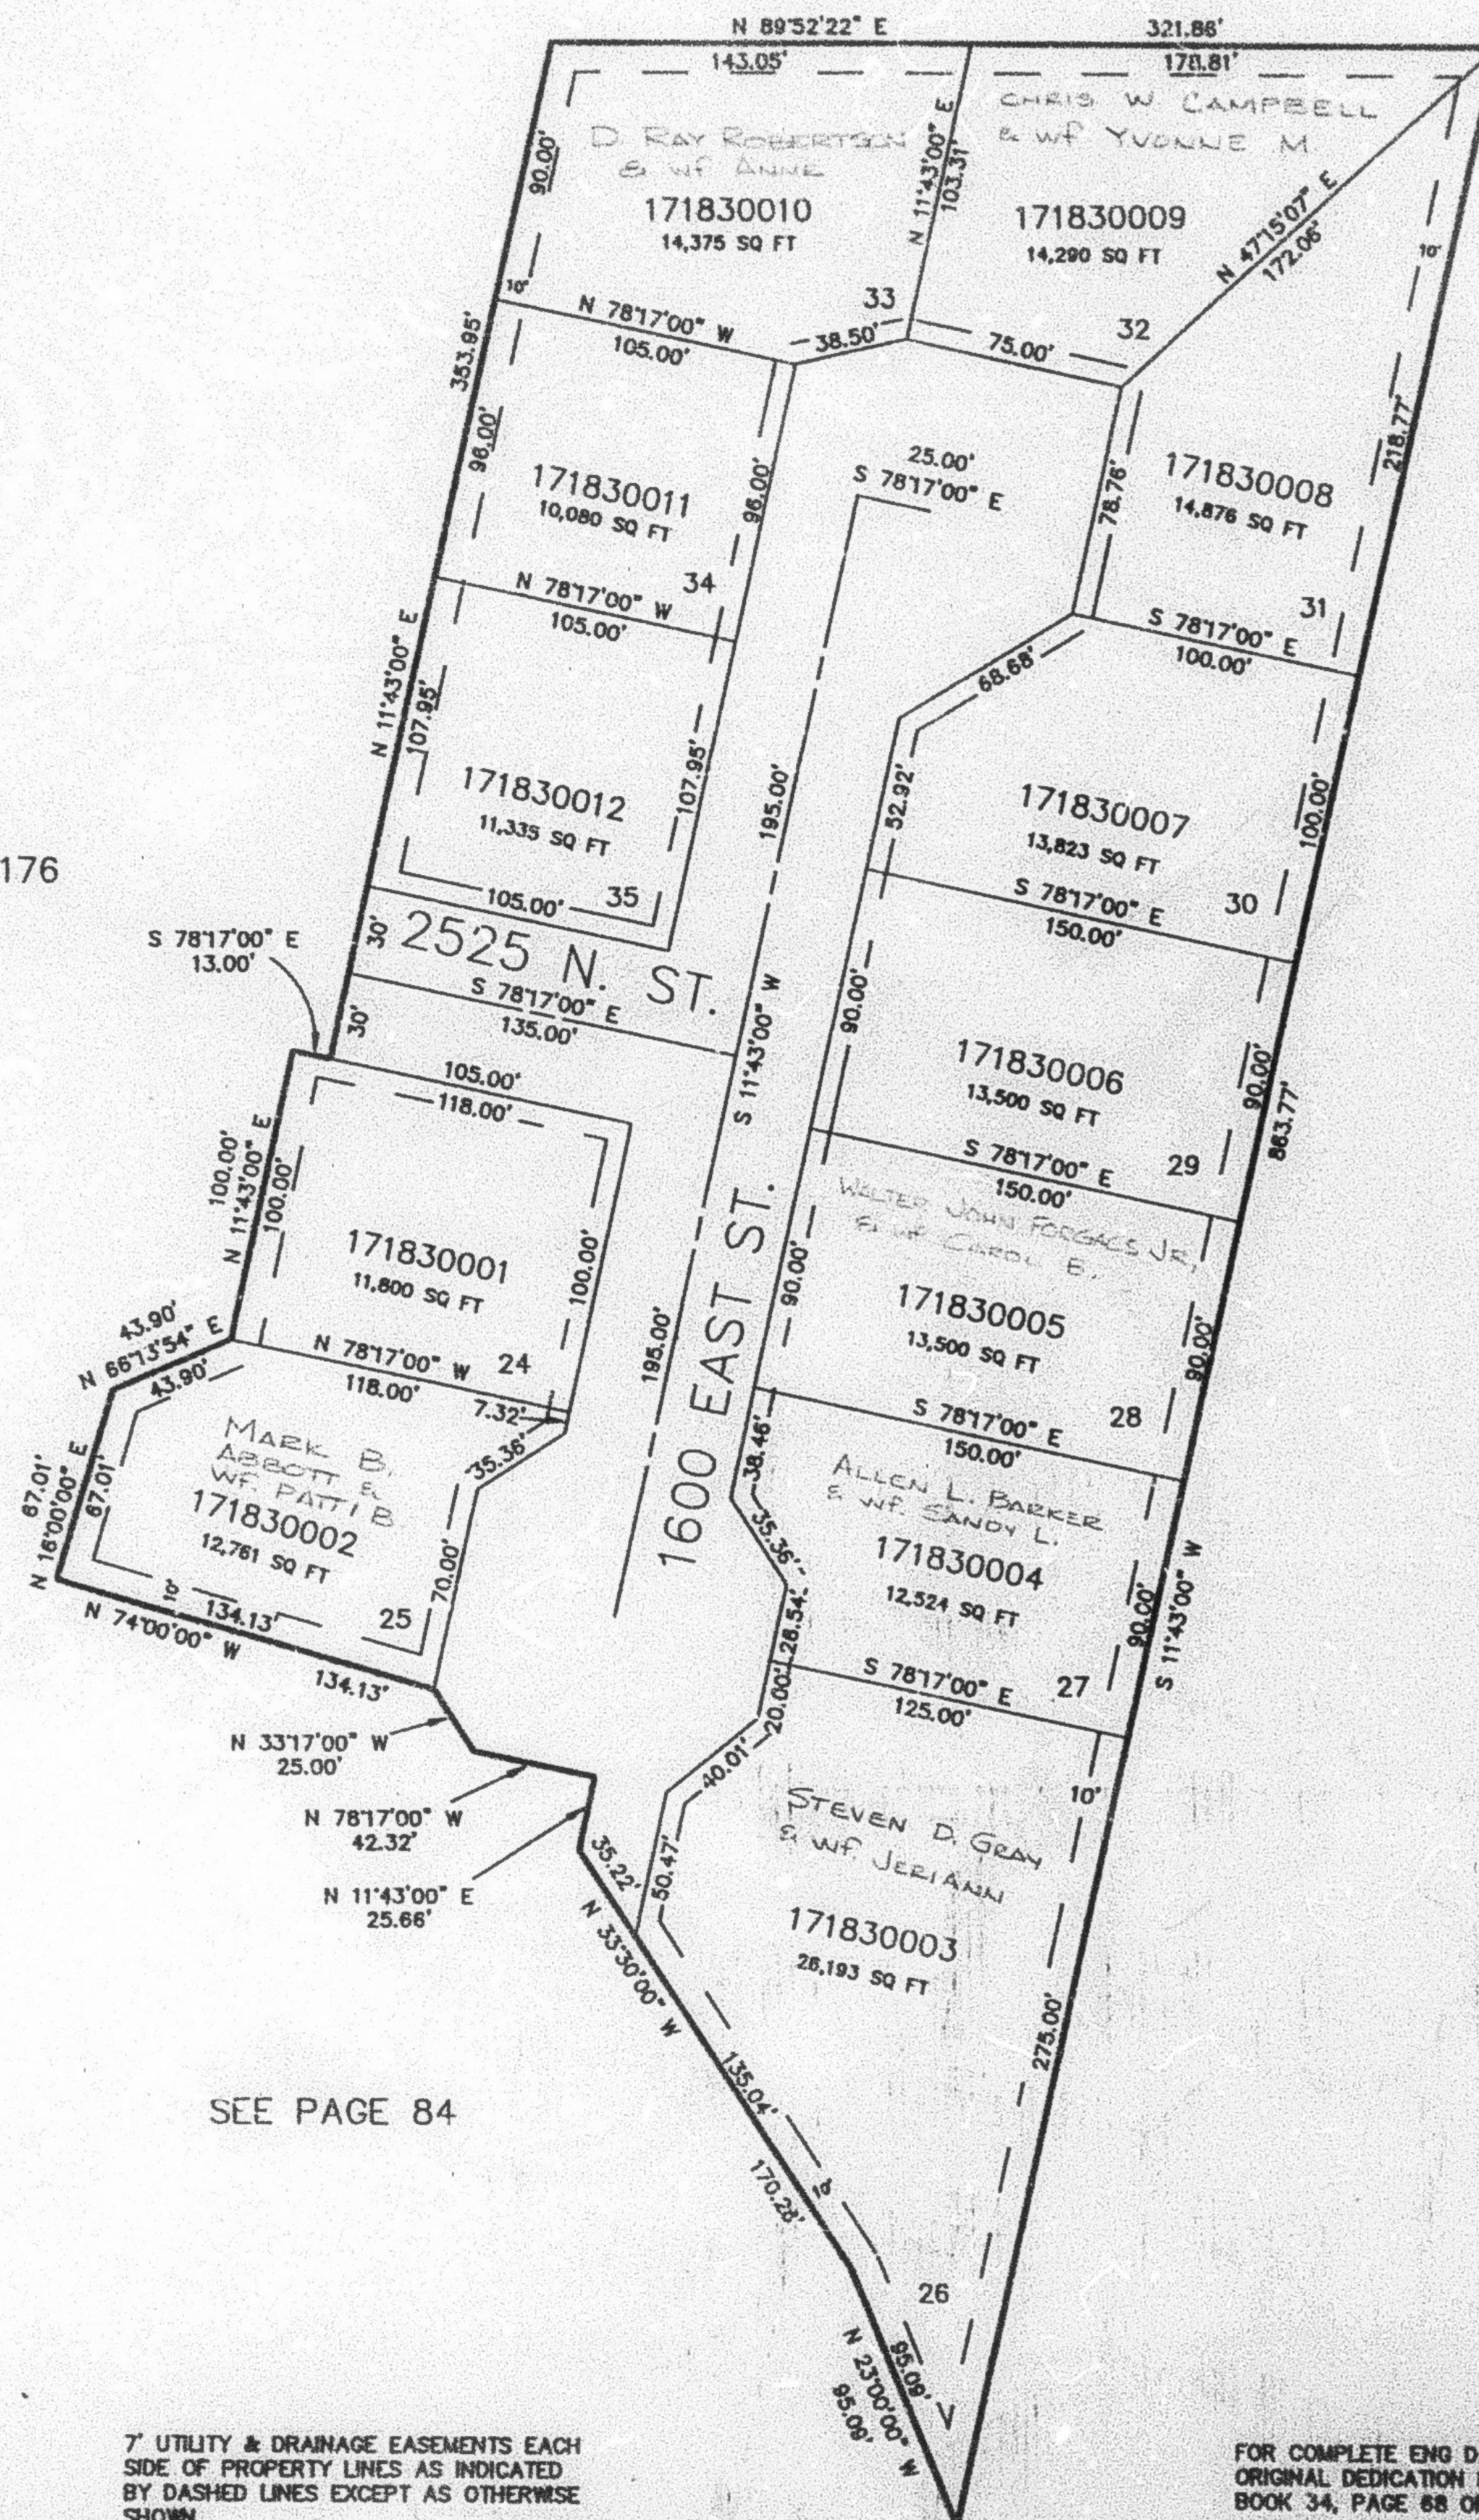

SEE PAGE 84

7' UTILITY & DRAINAGE EASEMENTS EACH
SIDE OF PROPERTY LINES AS INDICATED
BY DASHED LINES EXCEPT AS OTHERWISE
SHOWN.

FOR COMPLETE ENG DATA SEE
ORIGINAL DEDICATION PLAT IN
BOOK 34, PAGE 68 OF RECORDS