

DEER HOLLOW SUBDIVISION PLAT 1

IN NORTH OGDEN CITY

SCALE 1" = 50'

TAXING UNIT: 10

EXCEPT WHERE OTHERWISE SHOWN
ALL LOTS OWNED BY: RALPH W. BUTLER
DEA RALPH BUTLER CONST.

LINE DATA


LINE	DIRECTION	DISTANCE
L1	N 89°08'08" W	18.58'
L2	S 89°08'08" E	9.29'
L3	N 85°42'20" W	8.05'
L4	S 85°42'20" E	39.55'
L5	S 85°42'20" E	8.29'

CURVE DATA

LOT	CURVE	RADIUS	LENGTH
2	C1	380.28'	18.48'

SEE PAGE 18

SEE PAGE 18

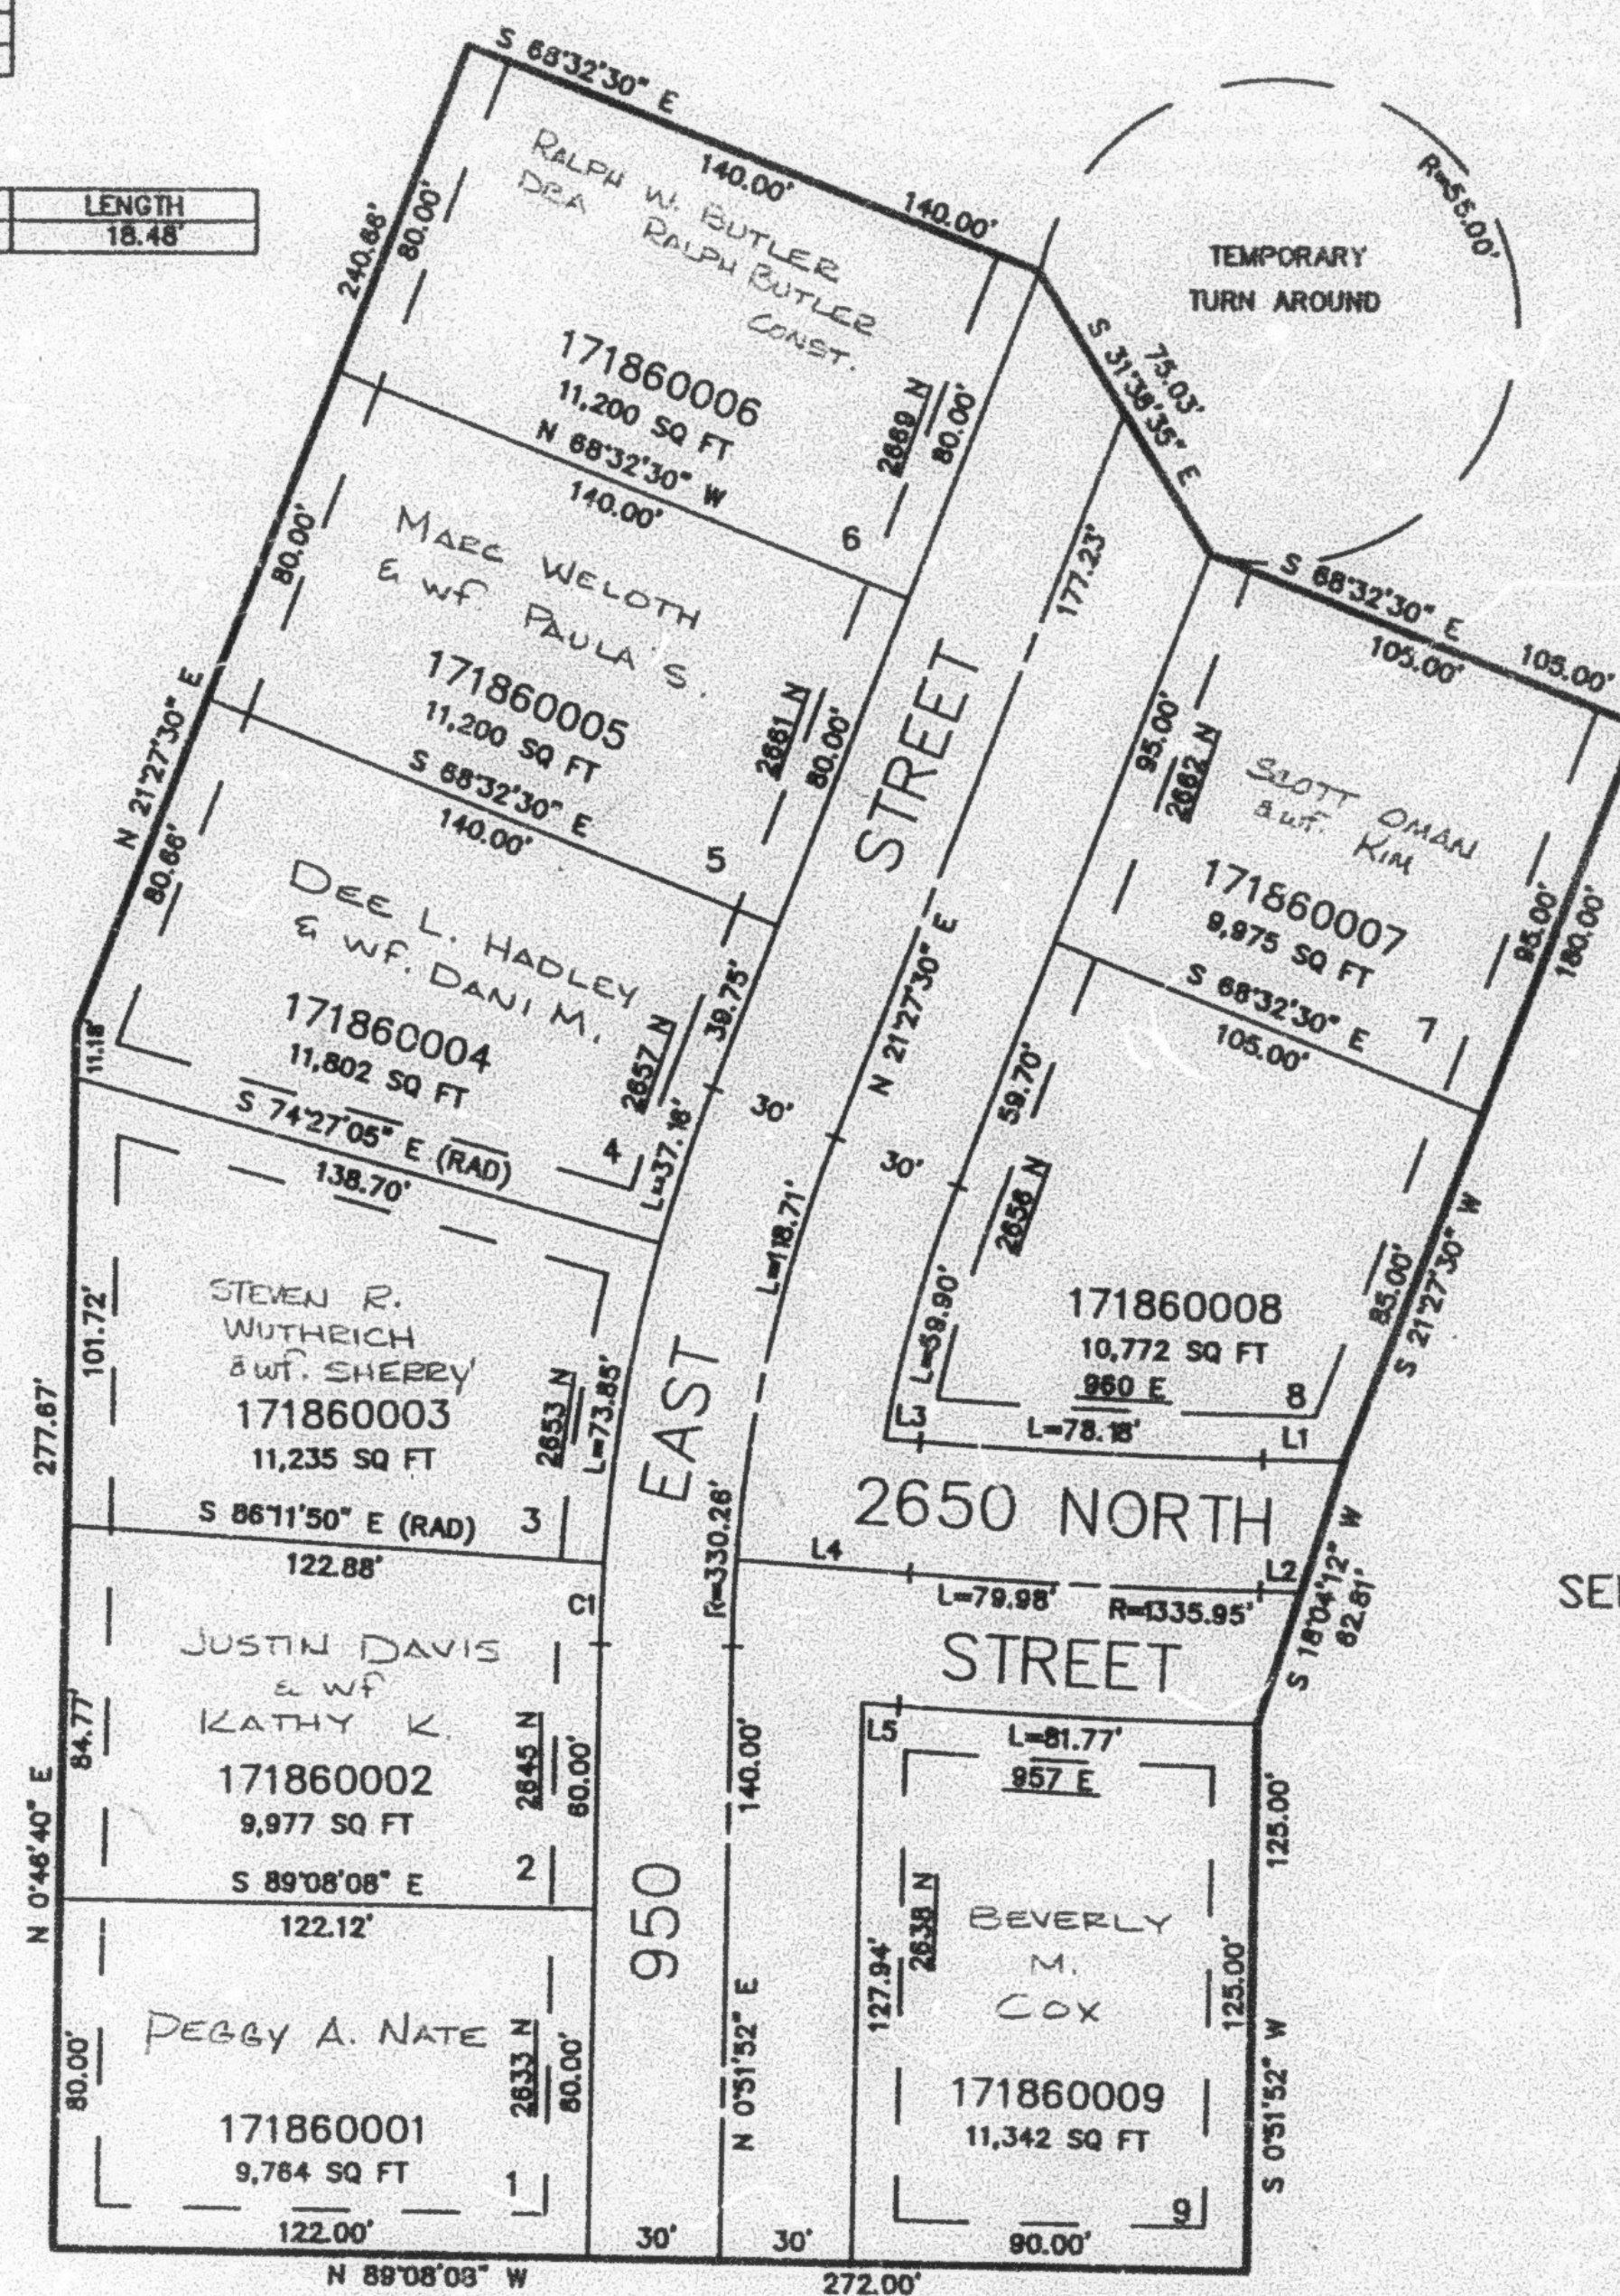

SEE PAGE 18

10' UTILITY & DRAINAGE EASEMENTS EACH
SIDE OF PROPERTY LINES AS INDICATED
BY DASHED LINES EXCEPT AS OTHERWISE
SHOWN.

SEE PAGE 18

FOR COMPLETE ENG DATA SEE
ORIGINAL DEDICATION PLAT IN
BOOK 38, PAGE 18 OF RECORDS.