

MOUNTAIN MEADOW ESTATES SUBDIVISION PLAT 3


IN PLEASANT VIEW CITY

SCALE 1" = 60'

TAXING UNIT: 11

EXCEPT WHERE OTHERWISE SHOWN
ALL LOTS OWNED BY:
GENE L. SMITH S.W. YVONNE R.

SEE PAGE 178

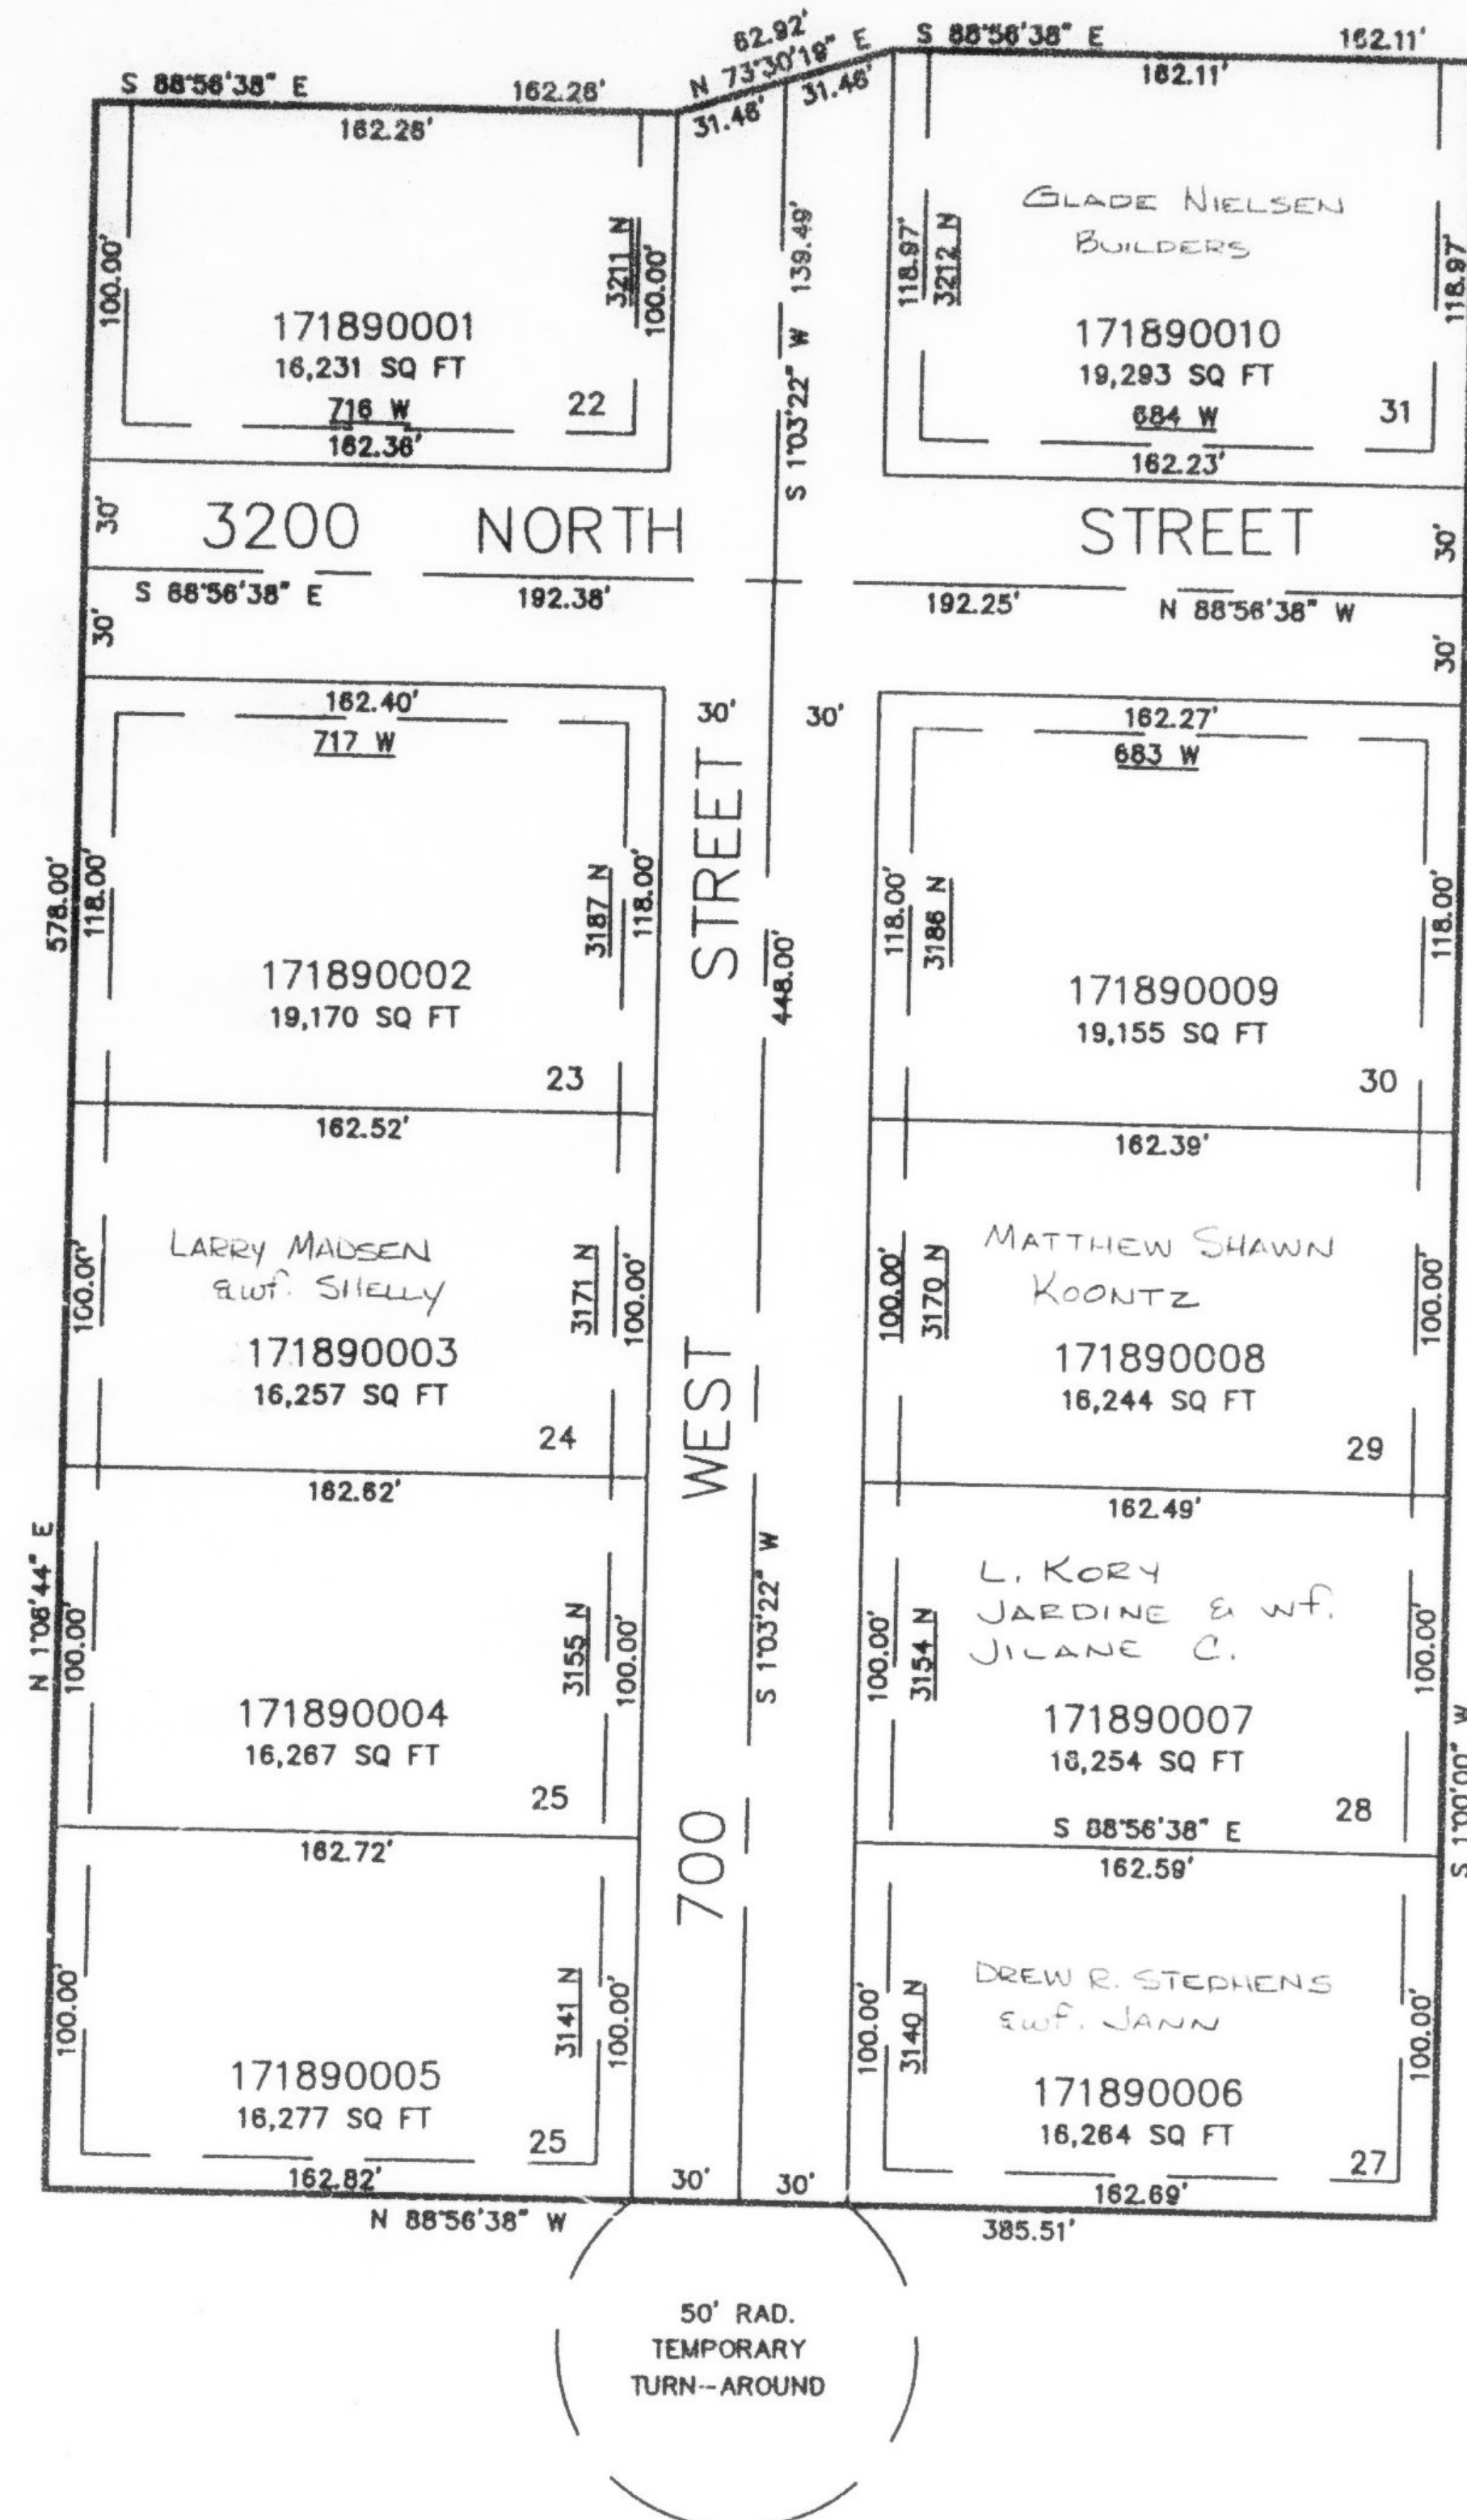

SEE PAGE 59

SEE PAGE 59

10' UTILITY & DRAINAGE EASEMENTS EACH
SIDE OF PROPERTY LINES AS INDICATED
BY DASHED LINES EXCEPT AS OTHERWISE
SHOWN.

FOR COMPLETE ENG DATA SEE
ORIGINAL DEDICATION PLAT IN
BOOK 38, PAGE 36 OF RECORDS.

SEE PAGE 59