

PART OF THE S.E. 1/4, SEC. 28, T.7N., R.1W., S.L.B. & M.


DEER HOLLOW SUBDIVISION PLAT 2

IN NORTH OGDEN CITY

TAXING UNIT: 10

SCALE 1" = 40'

SEE PAGE 18

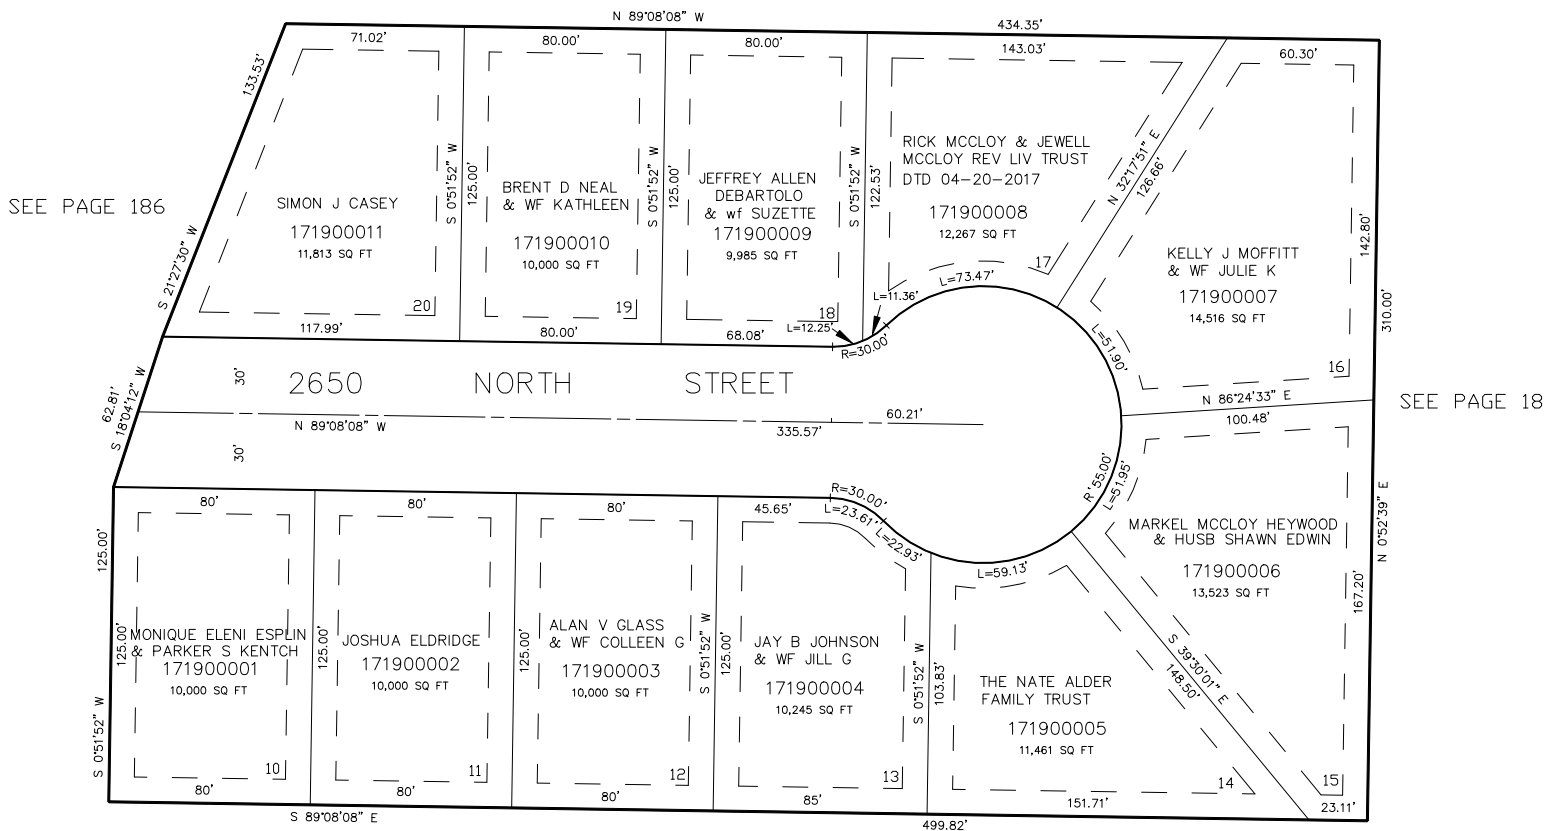

SEE PAGE 175

SEE PAGE 18

FOR COMPLETE ENG DATA SEE
ORIGINAL DEDICATION PLAT IN
BOOK 36, PAGE 62 OF RECORDS.

10' UTILITY & DRAINAGE EASEMENTS EACH
SIDE OF PROPERTY LINES AS INDICATED
BY DASHED LINES EXCEPT AS OTHERWISE
SHOWN.

FOR TAX PURPOSES ONLY

L.D.F. 10-93