

PLEASANT VIEW ESTATES NO. 1

IN PLEASANT VIEW CITY

SCALE 1" = 50'

TAXING UNIT: 11


UNLESS OTHERWISE SHOWN ALL LOTS OWNED BY:
DEAN F & JANE S. MORRIS FAMILY LTD. PARTNERSHIP

SEE PAGE 51-4

CURVE DATA


LOT	CURVE	RADIUS	LENGTH
SUB. STREET	C1	210.65'	6.48'
8	C2	270.65'	8.46'
CENTERLINE	C3	240.65'	7.52'

SEE
PAGE
51-4

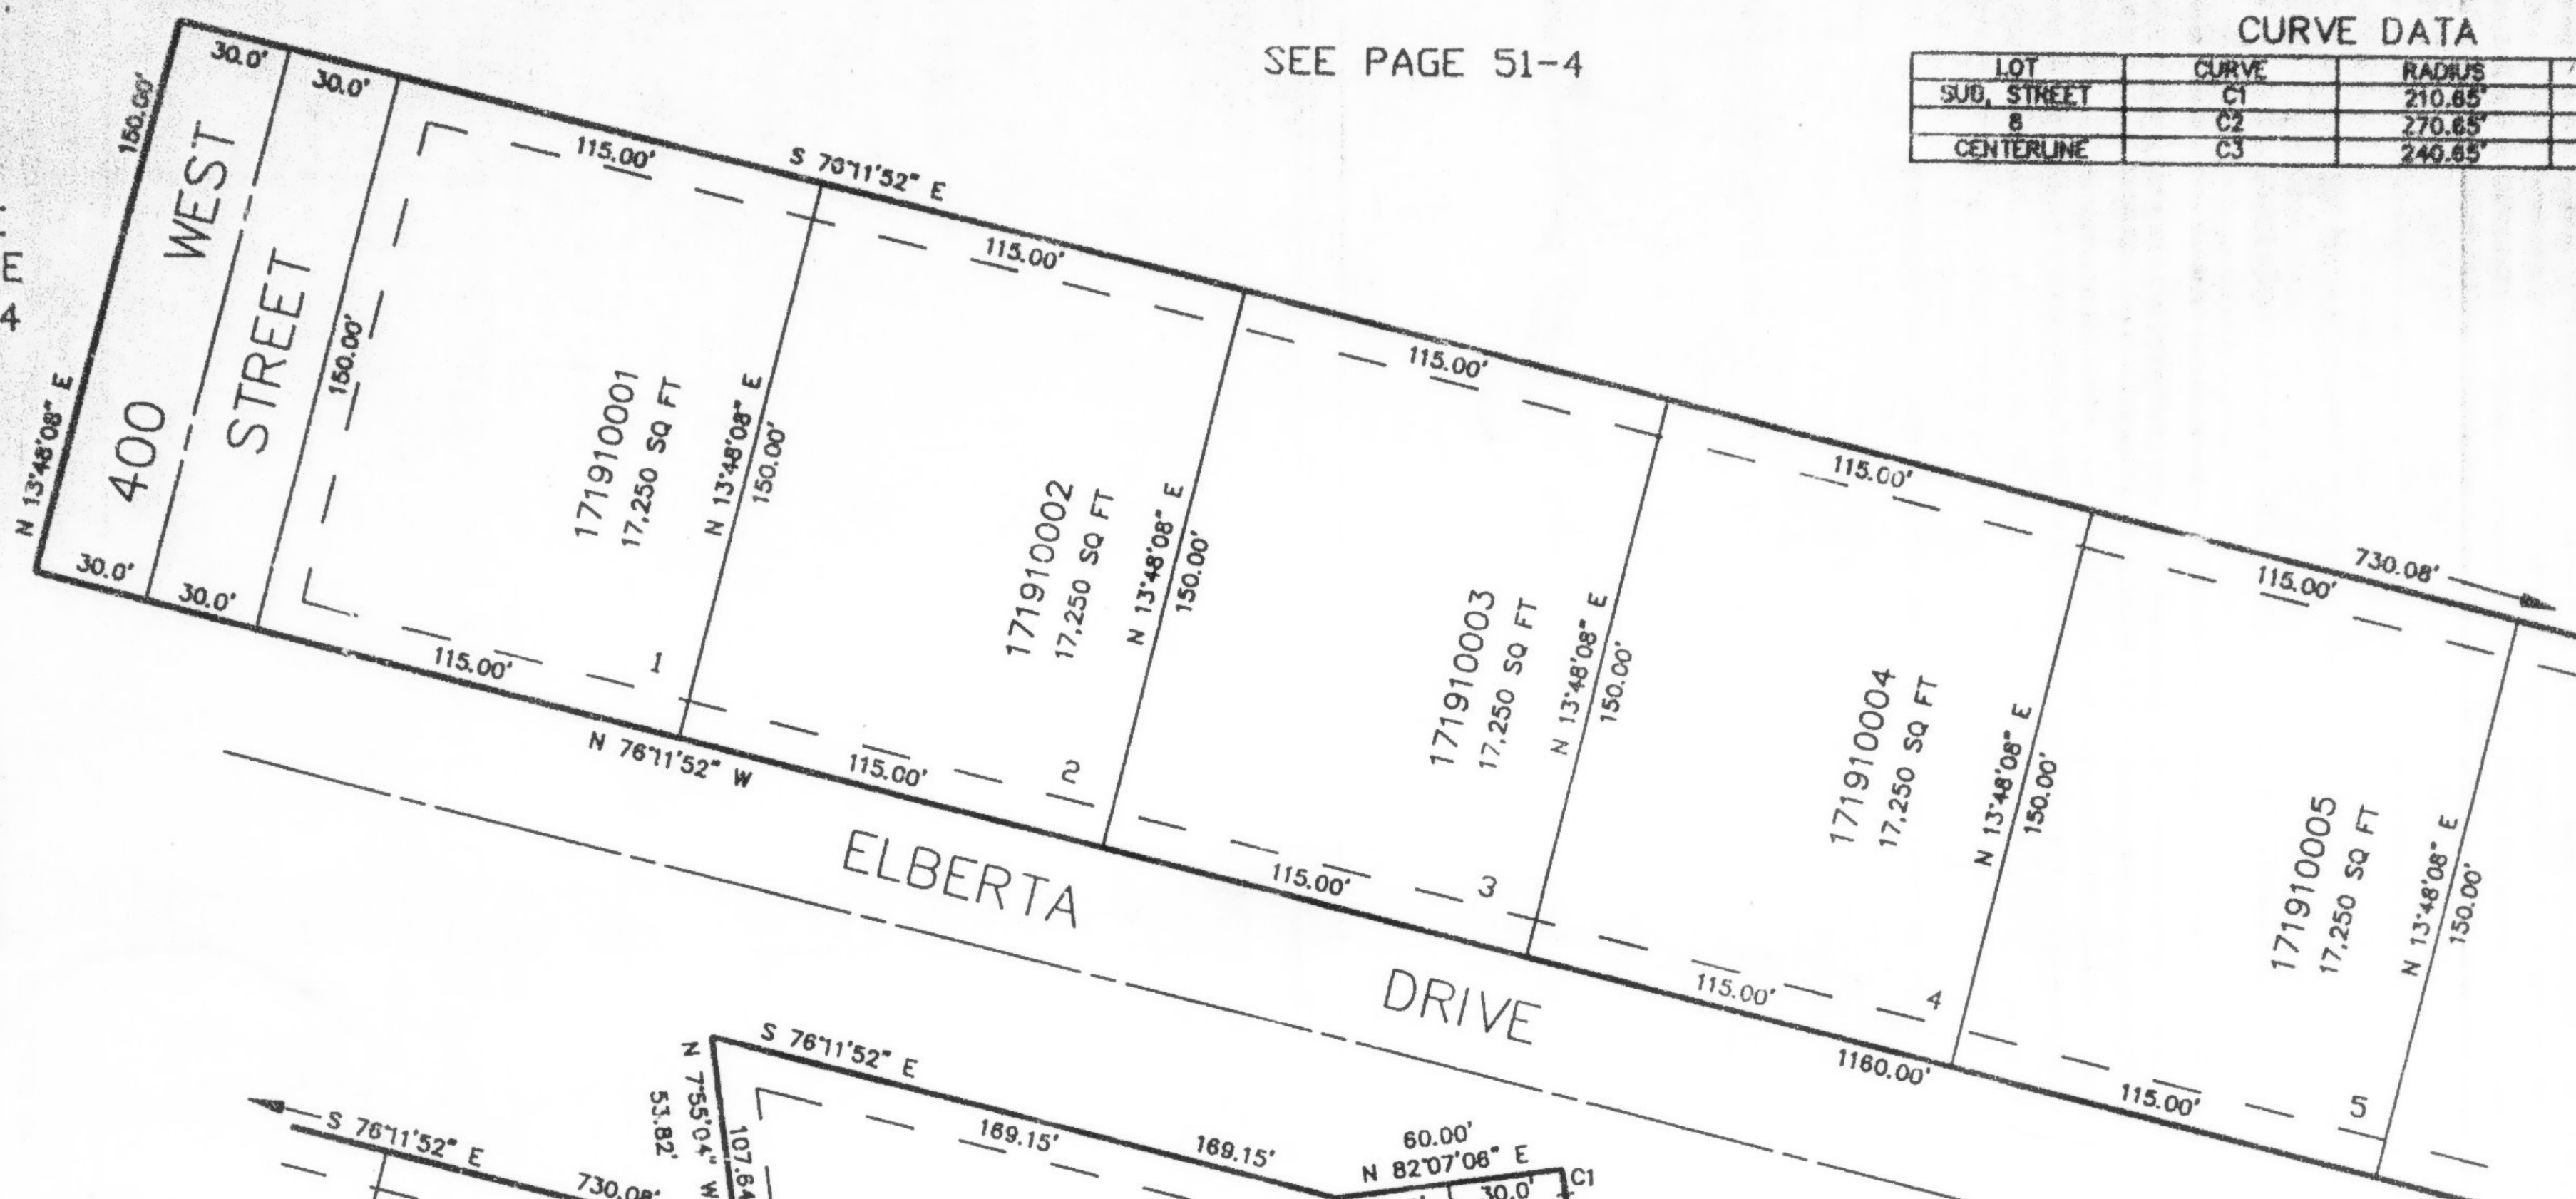

SEE
BELOW
AT LEFT

SEE
ABOVE
AT RIGHT

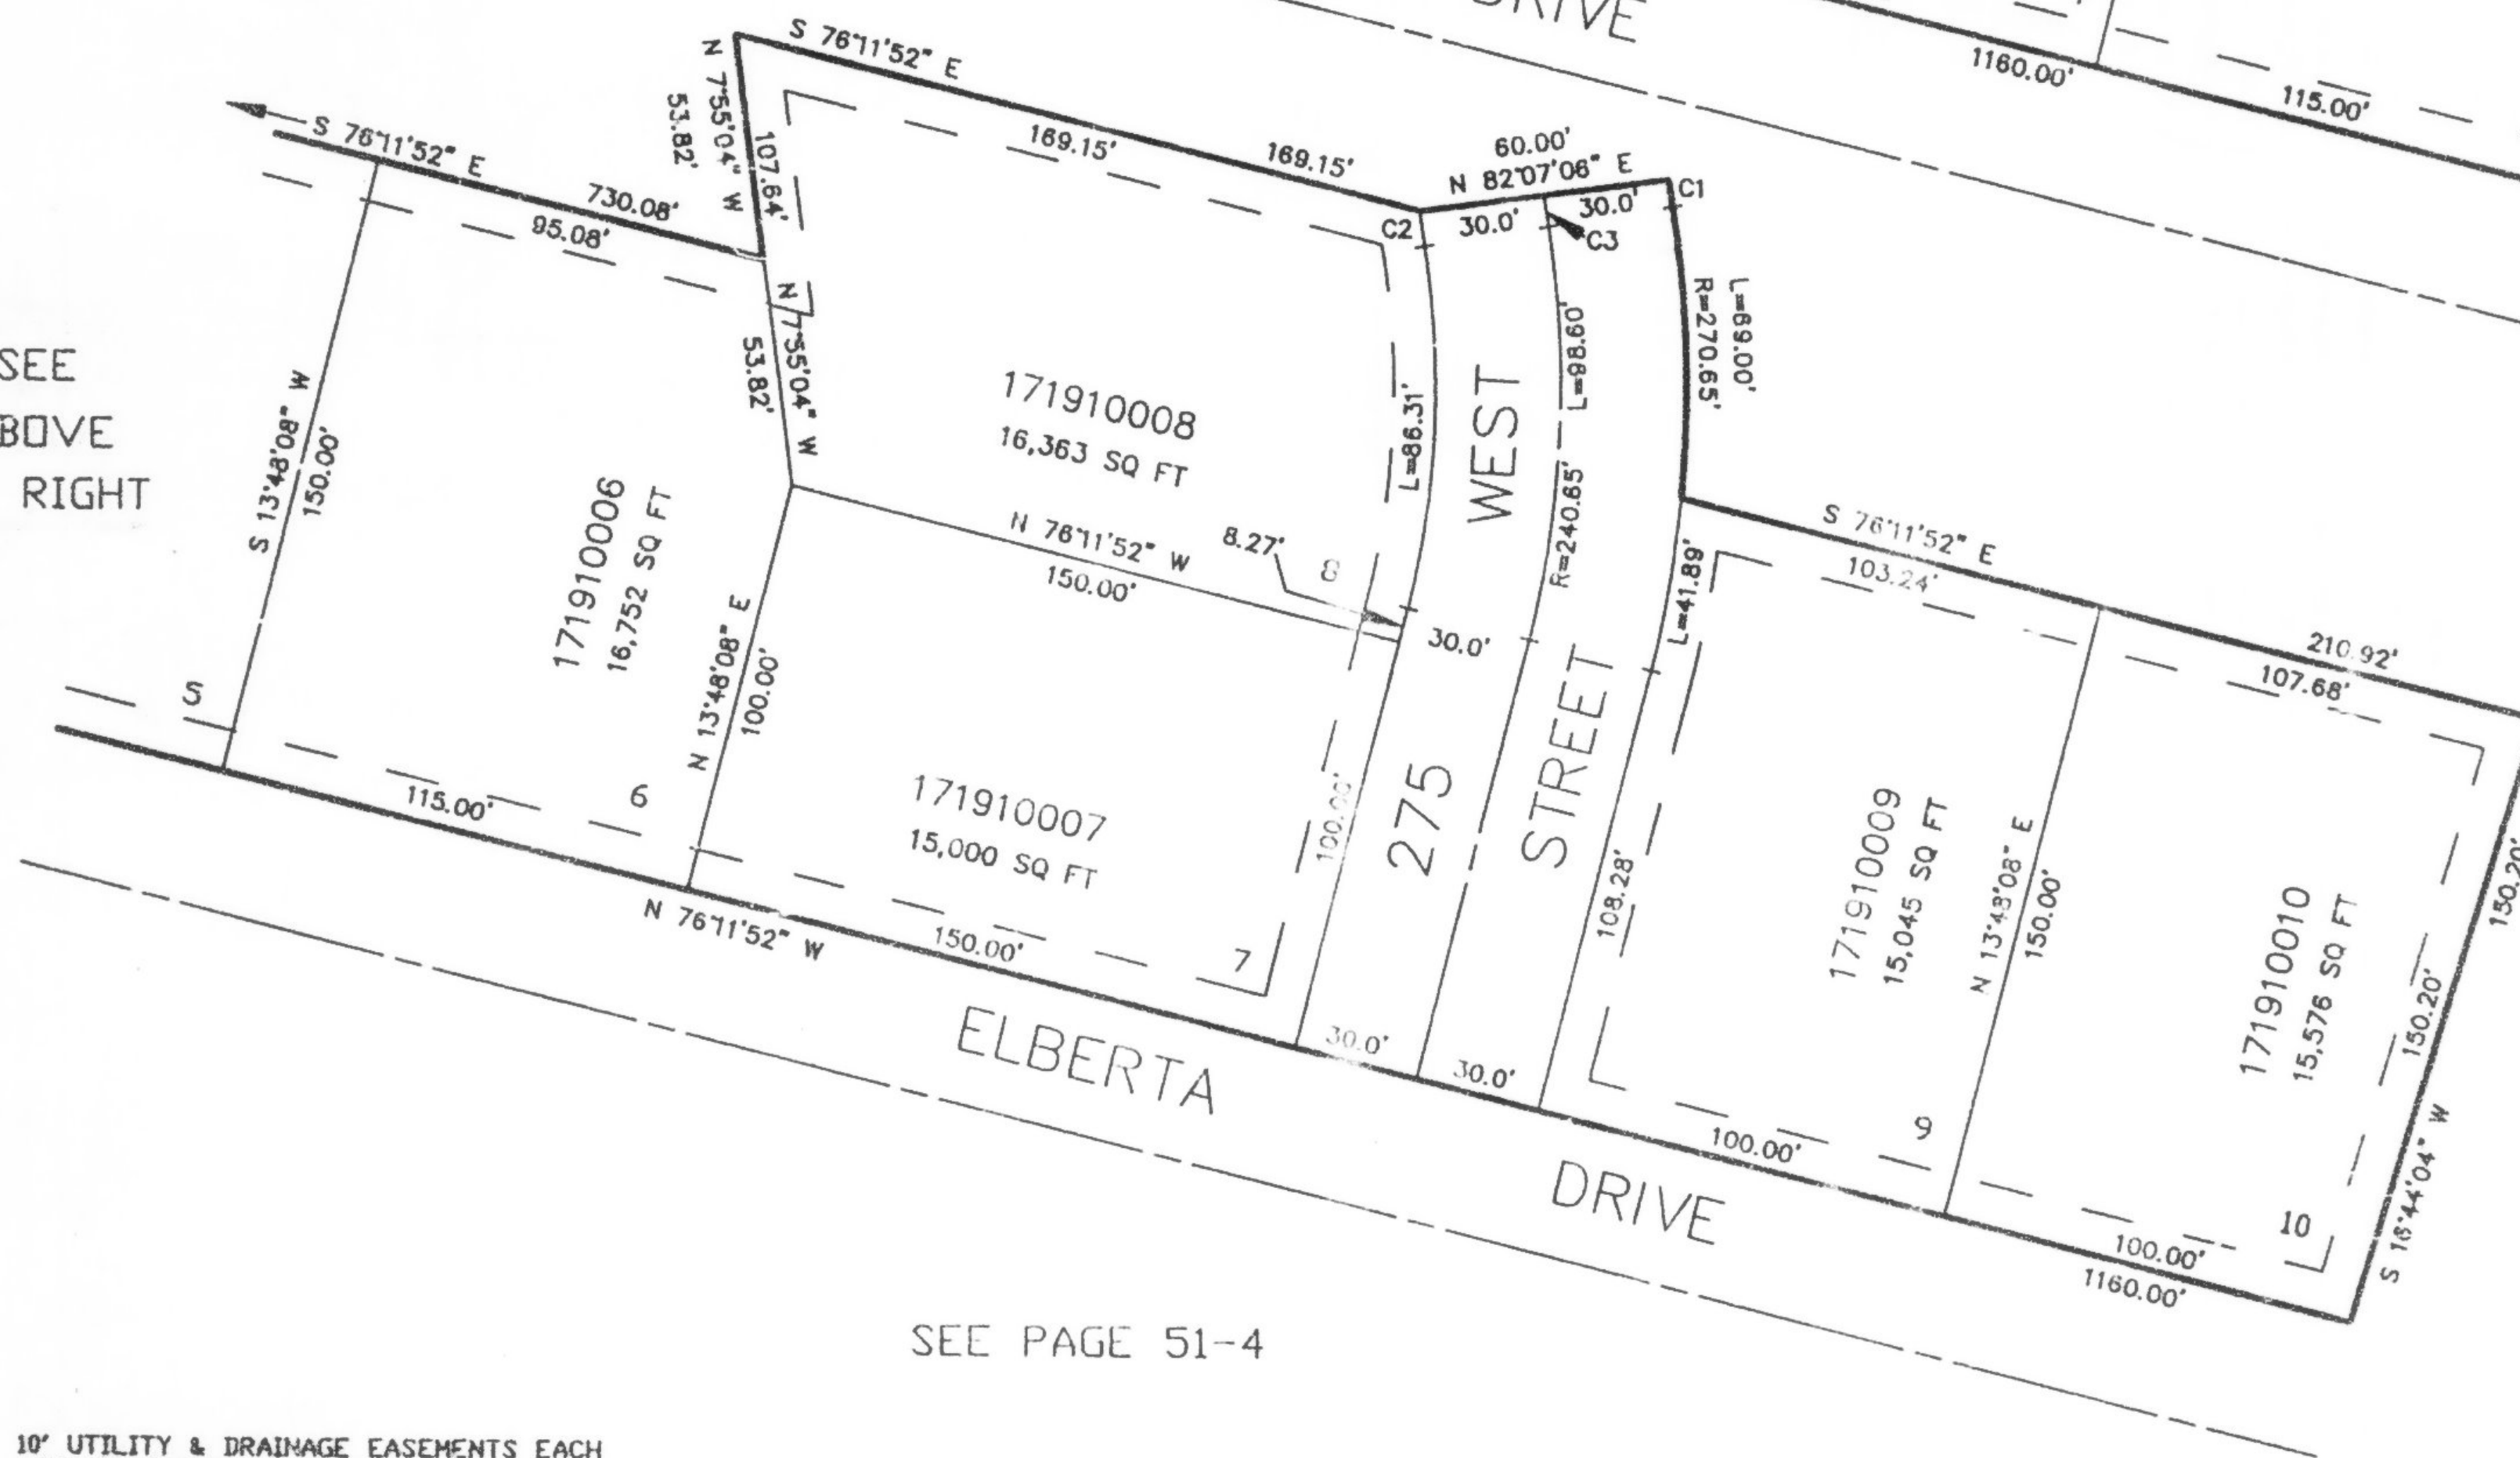

SEE PAGE 51-4

SEE PAGE 51-4

10' UTILITY & DRAINAGE EASEMENTS EACH
SIDE OF PROPERTY LINES AS INDICATED
BY DASHED LINES EXCEPT AS OTHERWISE
SHOWN.

FOR COMPLETE ENG DATA SEE
ORIGINAL DEDICATION PLAT IN
BOOK 36, PAGE 96 OF RECORDS.