

PLEASANT VIEW ESTATES NO. 1

IN PLEASANT VIEW CITY

TAXING UNIT: 11


SCALE 1" = 50'

SEE PAGE 51-4

CURVE DATA


LOT	CURVE	RADIUS	LENGTH
SUB. STREET	C1	210.65'	6.59'
8	C2	270.65'	8.46'
CENTERLINE	C3	240.65'	7.52'

SEE PAGE 51-4

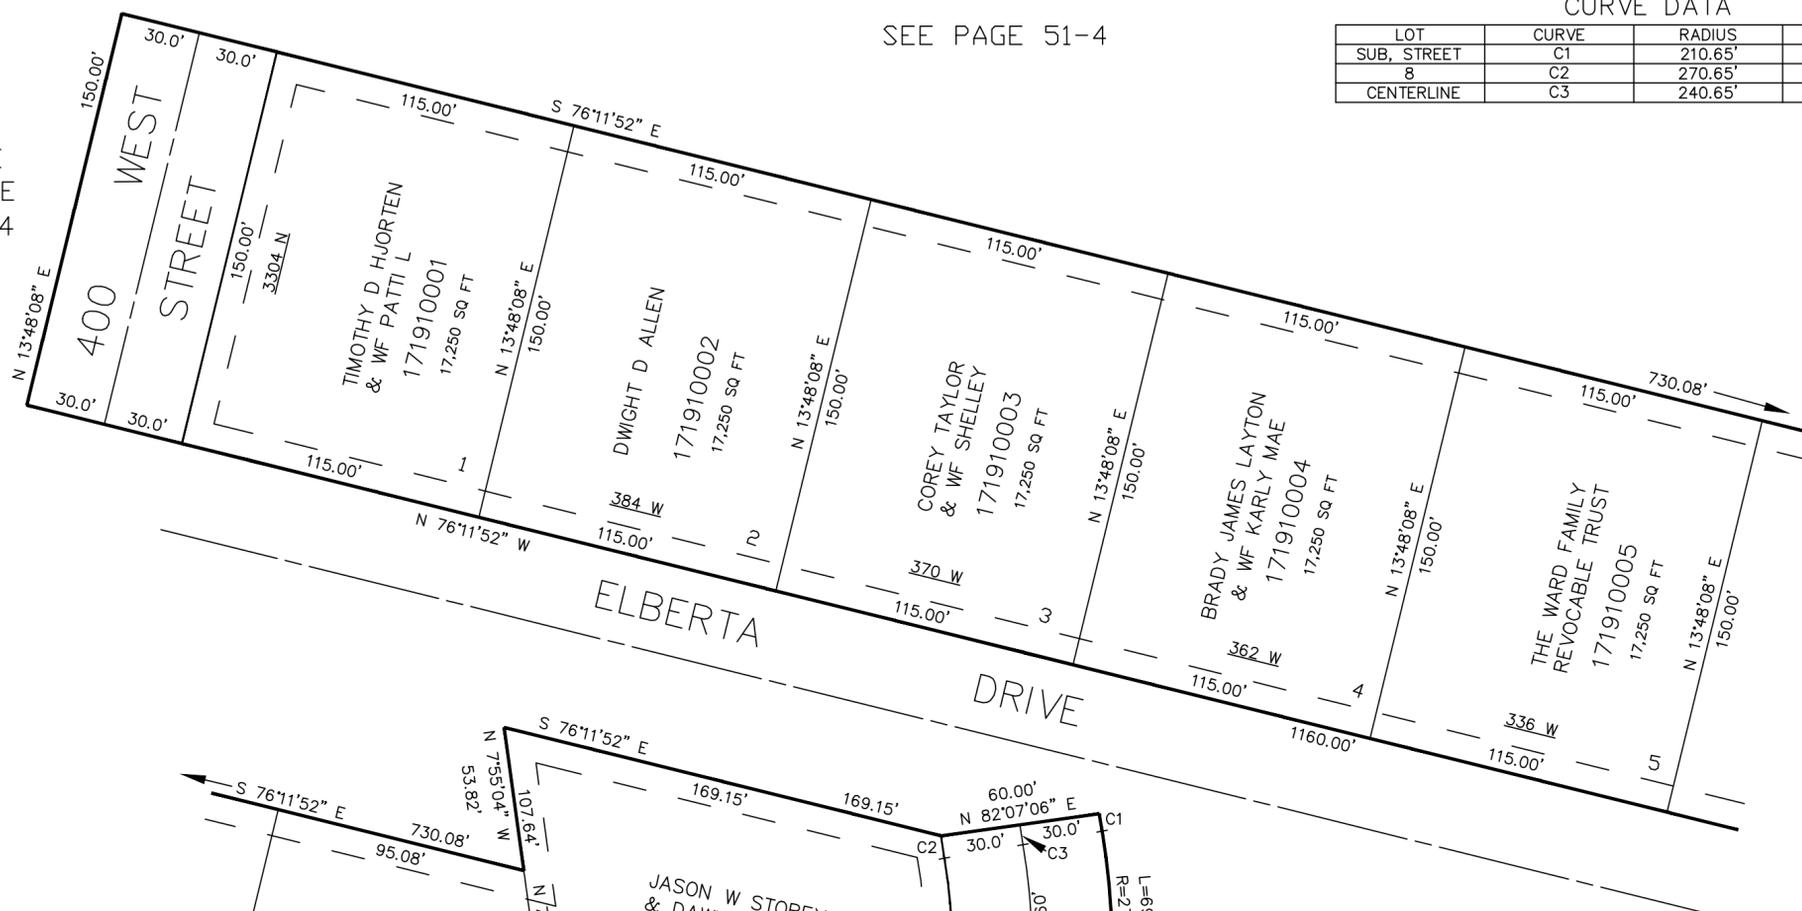

SEE BELOW AT LEFT

SEE ABOVE AT RIGHT

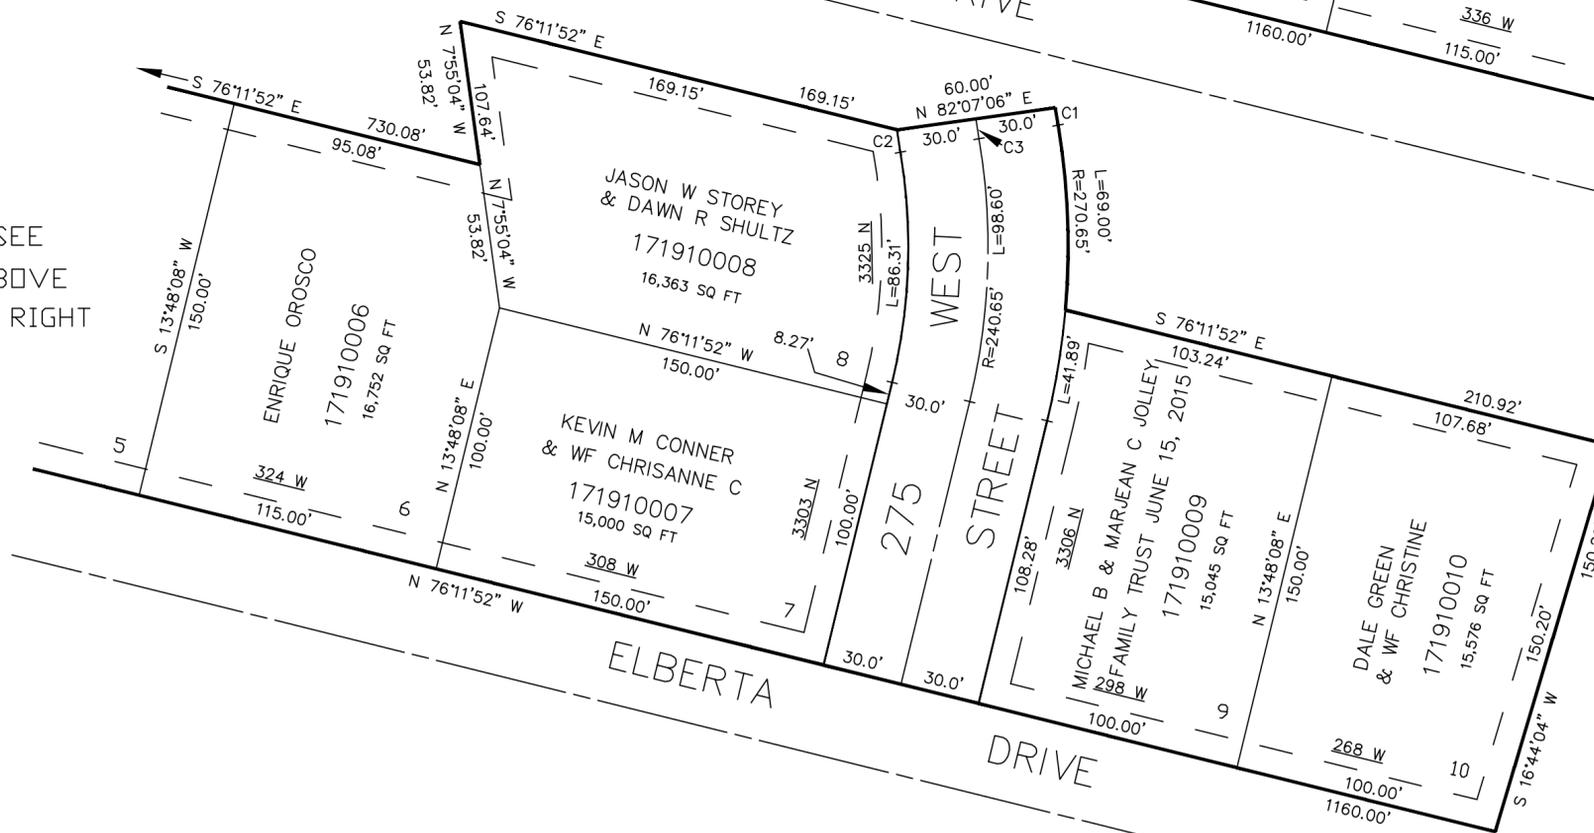

SEE PAGE 51-4

SEE PAGE 51-4

10' UTILITY & DRAINAGE EASEMENTS EACH SIDE OF PROPERTY LINES AS INDICATED BY DASHED LINES EXCEPT AS OTHERWISE SHOWN.

FOR COMPLETE ENG DATA SEE ORIGINAL DEDICATION PLAT IN BOOK 36, PAGE 96 OF RECORDS.