

PART OF THE NE.1/4, SEC. 28, T.7N., R.1W., S.L.B. & M.
STONEWOOD SUBDIVISION PHASE 1

192

IN NORTH OGDEN CITY

SCALE 1" = 50'

TAXING UNIT: 10


SEE PAGE 2

SEE PAGE 25

SEE PAGE 2

SEE PAGE 26

SEE PAGE 2

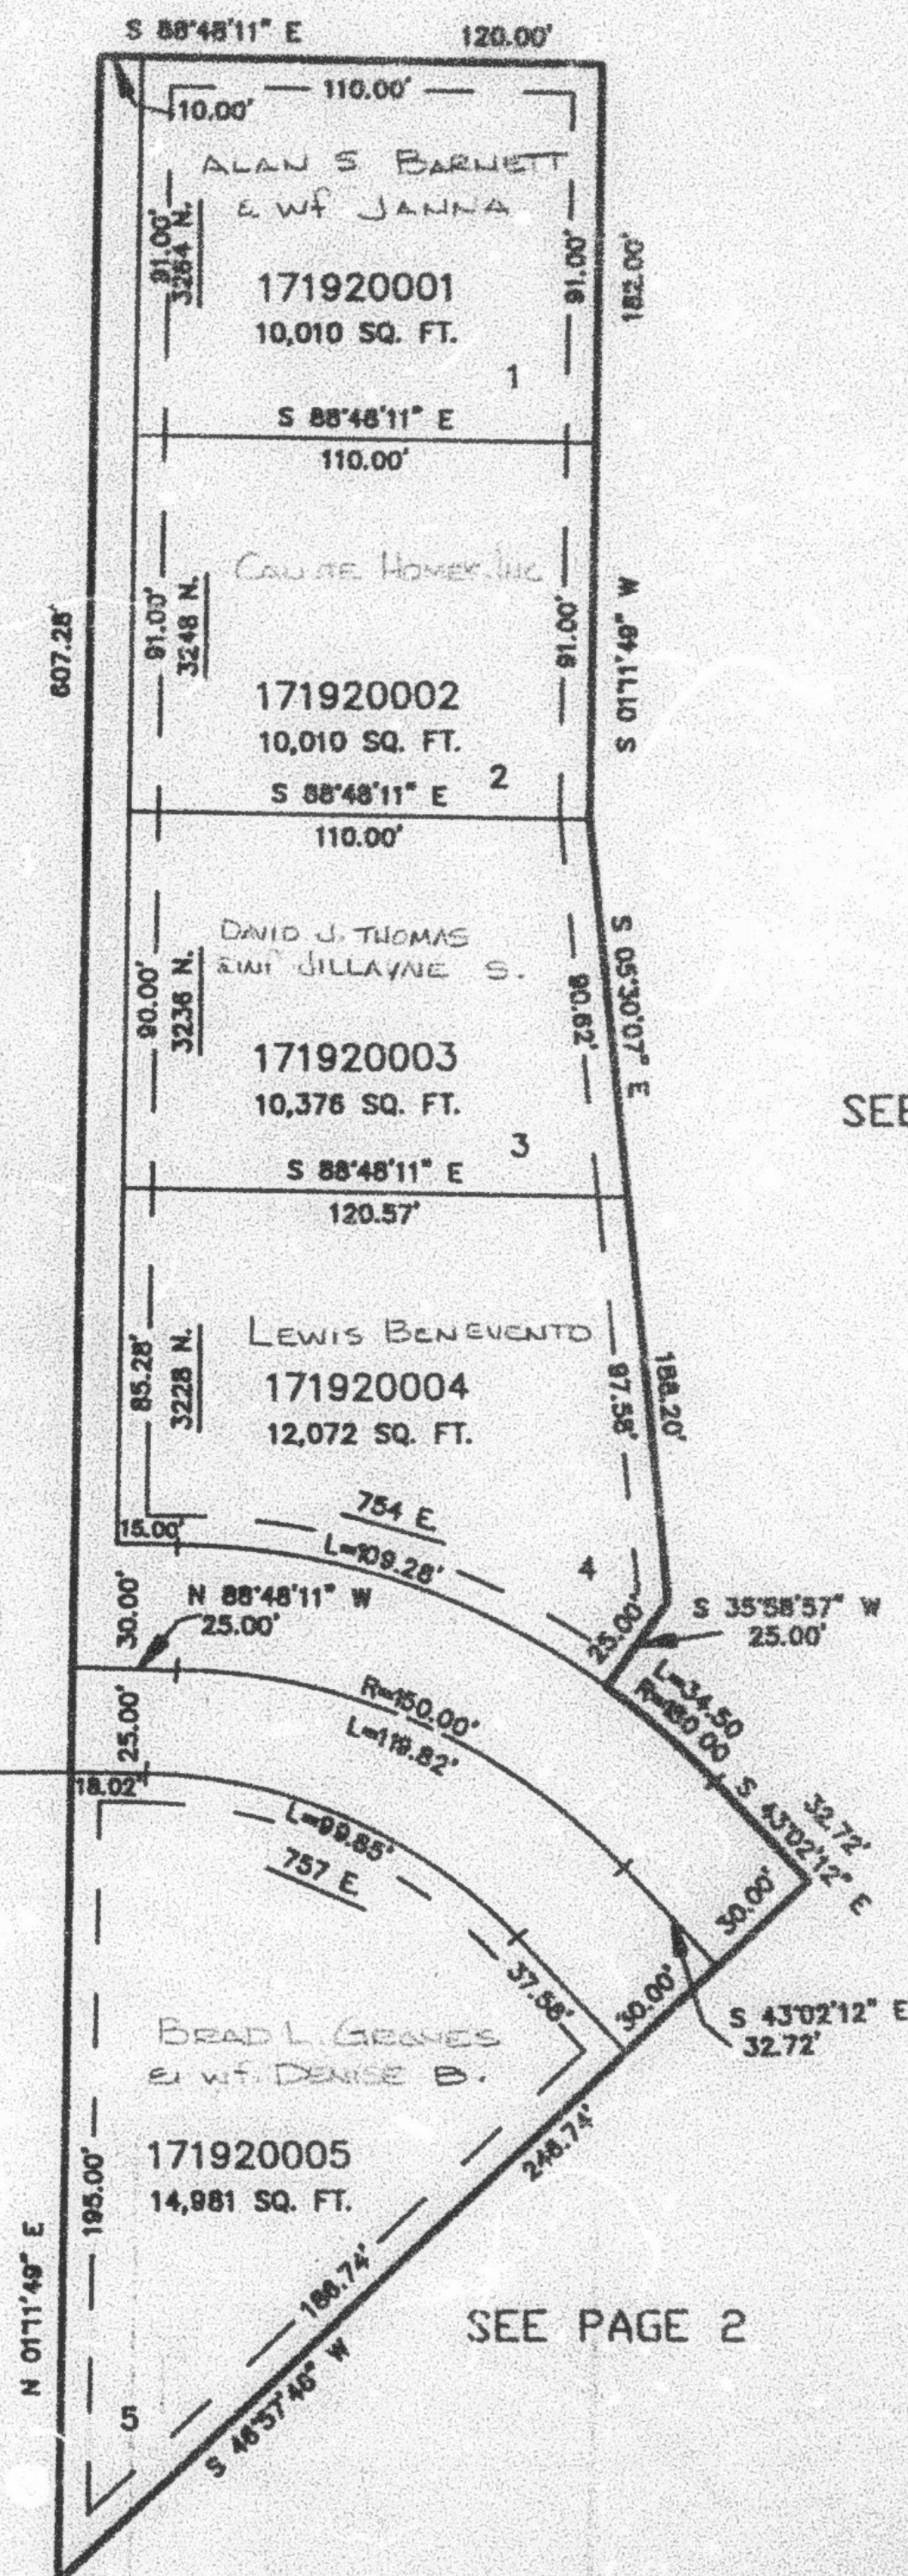

7' UTILITY & DRAINAGE EASEMENTS EACH
 SIDE OF PROPERTY LINES AS INDICATED
 BY DASHED LINES EXCEPT AS OTHERWISE
 SHOWN.

FOR COMPLETE ENG DATA SEE
 ORIGINAL DEDICATION PLAT IN
 BOOK 37, PAGE 41 OF RECORDS.