

PART OF THE NW.1/4, OF SEC. 29, T.7N., R.1W., S.L.B. & M.  
PLEASANT VIEW ESTATES NO. 3

IN PLEASANT VIEW CITY


TAXING UNIT: 11

SCALE 1" = 50'

SEE PAGE 51-4

SEE PAGE 51-4

SEE PAGE 196

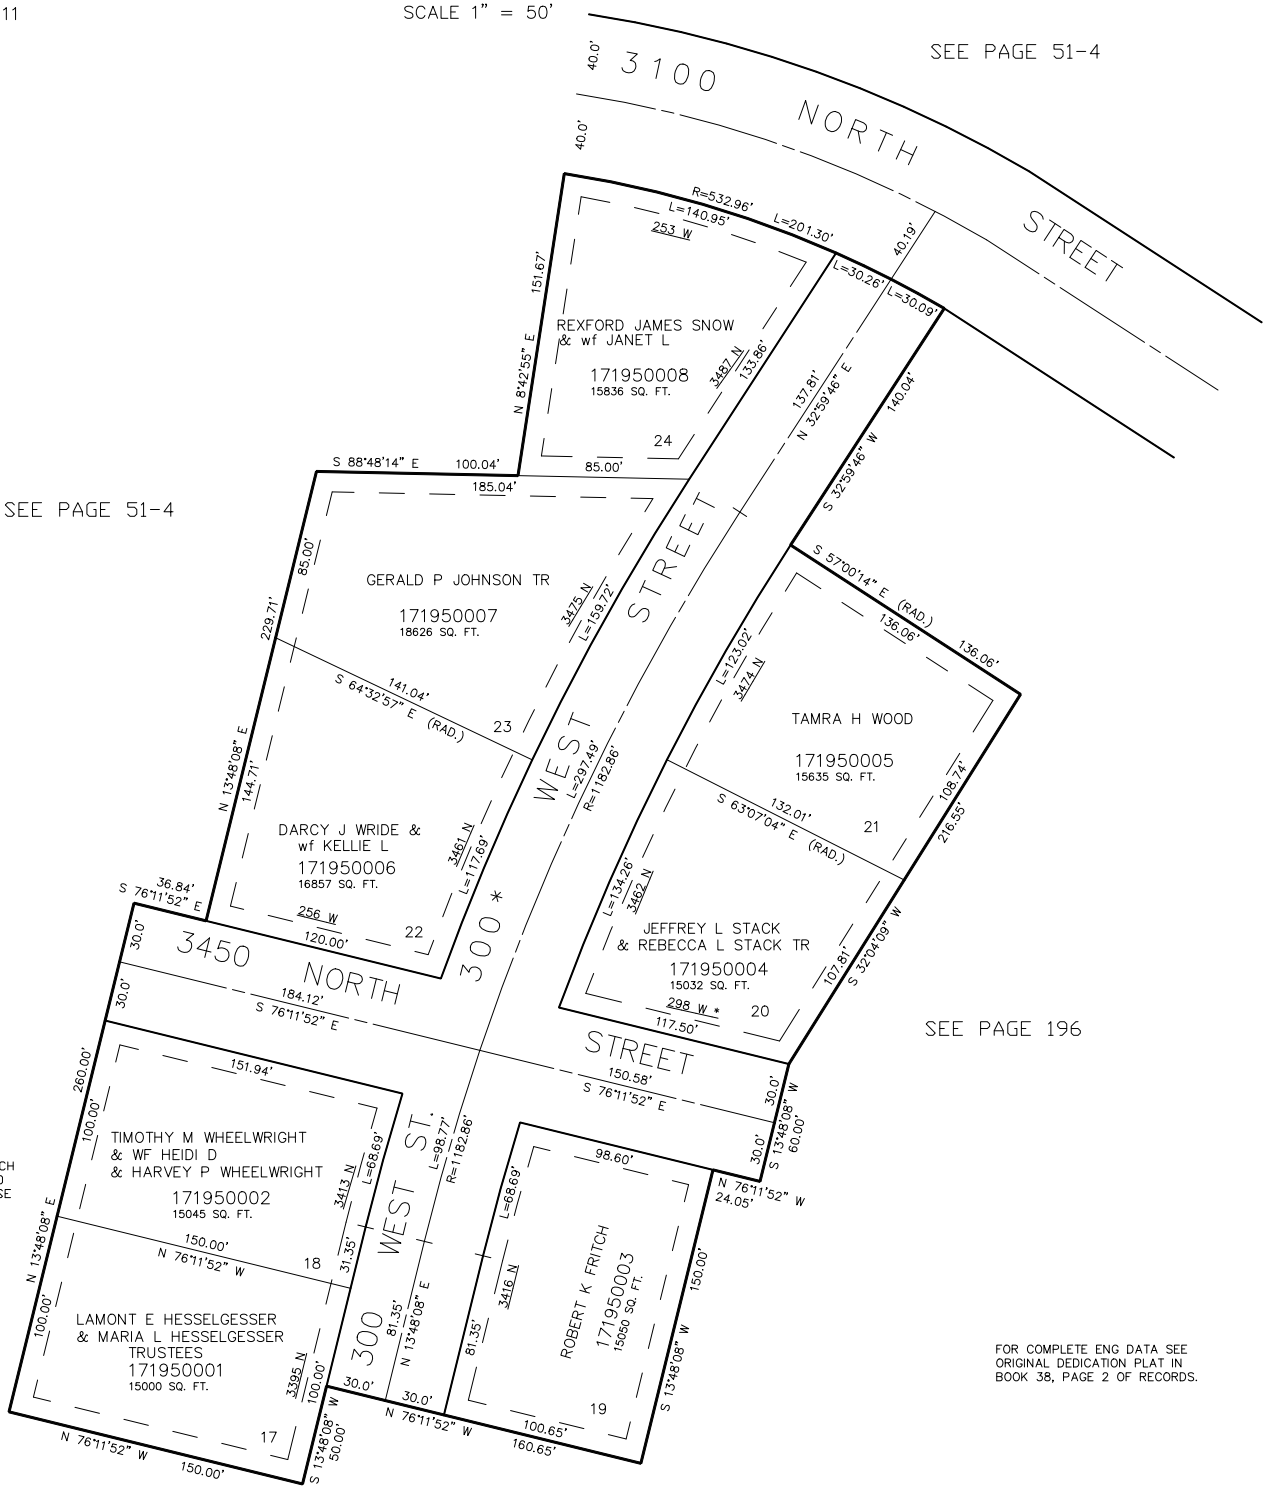

\* CORRECTION AFFIDAVIT (BK. 1755 PG. 1601)

10' UTILITY & DRAINAGE EASEMENTS EACH SIDE OF PROPERTY LINES AS INDICATED BY DASHED LINES EXCEPT AS OTHERWISE SHOWN.

\* SEE CORRECTION AFFT #1675709 2045-1615 24-NOV-1999

FOR COMPLETE ENG DATA SEE ORIGINAL DEDICATION PLAT IN BOOK 38, PAGE 2 OF RECORDS.

SEE PAGE 194