

PART OF THE NW.1/4, OF SEC. 29, T.7N., R.1W., S.L.B. & M.
PLEASANT VIEW ESTATES NO. 3

195

IN PLEASANT VIEW CITY

TAXING UNIT: 11

SCALE 1" = 50'

SEE PAGE 51-4

SEE PAGE 51-4


SEE PAGE 196

* CORRECTION AFFIDAVIT
 (BK. 1755 PG. 1601)

10' UTILITY & DRAINAGE EASEMENTS EACH
 SIDE OF PROPERTY LINES AS INDICATED
 BY DASHED LINES EXCEPT AS OTHERWISE
 SHOWN.

* SEE CORRECTION AFFT
 #1675709 2045-1615
 24-NOV-1999

FOR COMPLETE ENG DATA SEE
 ORIGINAL DEDICATION PLAT IN
 BOOK 38, PAGE 2 OF RECORDS.

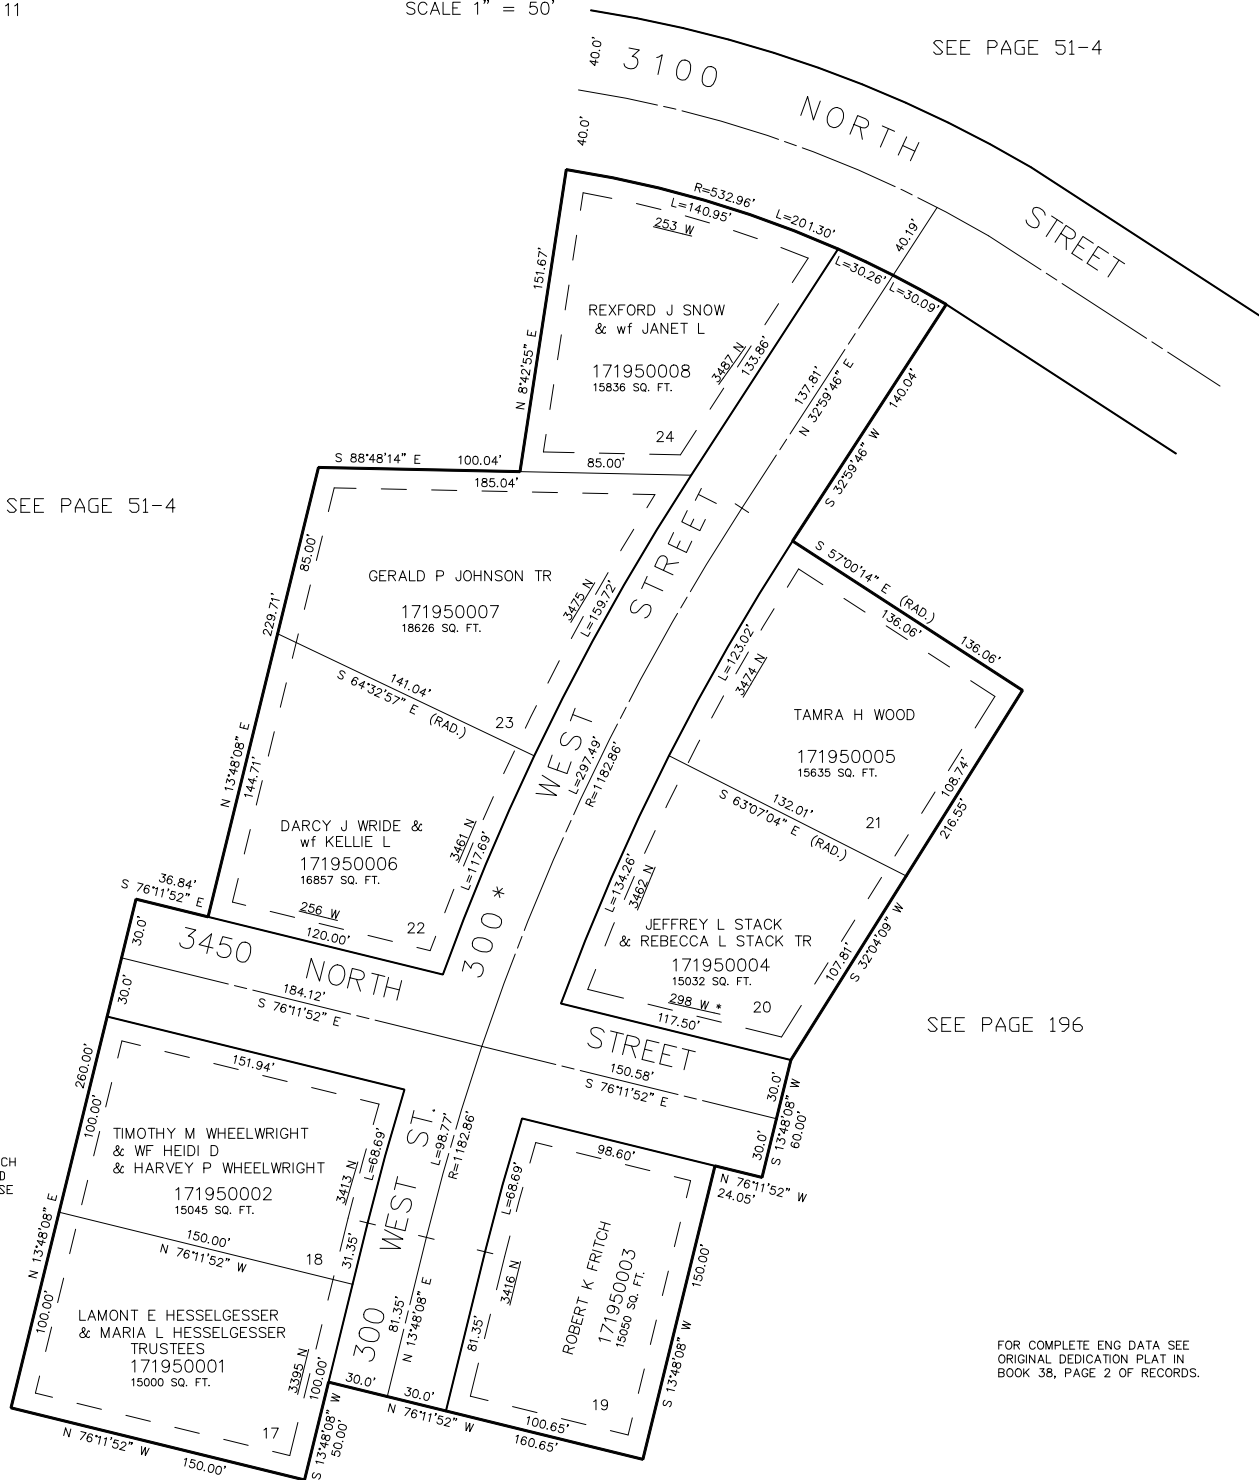

SEE PAGE 194