

PART OF THE NW.1/4, OF SEC. 29, T.7N., R.1W., S.L.B. & M.
PLEASANT VIEW ESTATES NO. 3

IN PLEASANT VIEW CITY

TAXING UNIT: 11


SCALE 1" = 50'

SEE PAGE 51-4

SEE PAGE 51-4

SEE PAGE 196

SEE PAGE 194

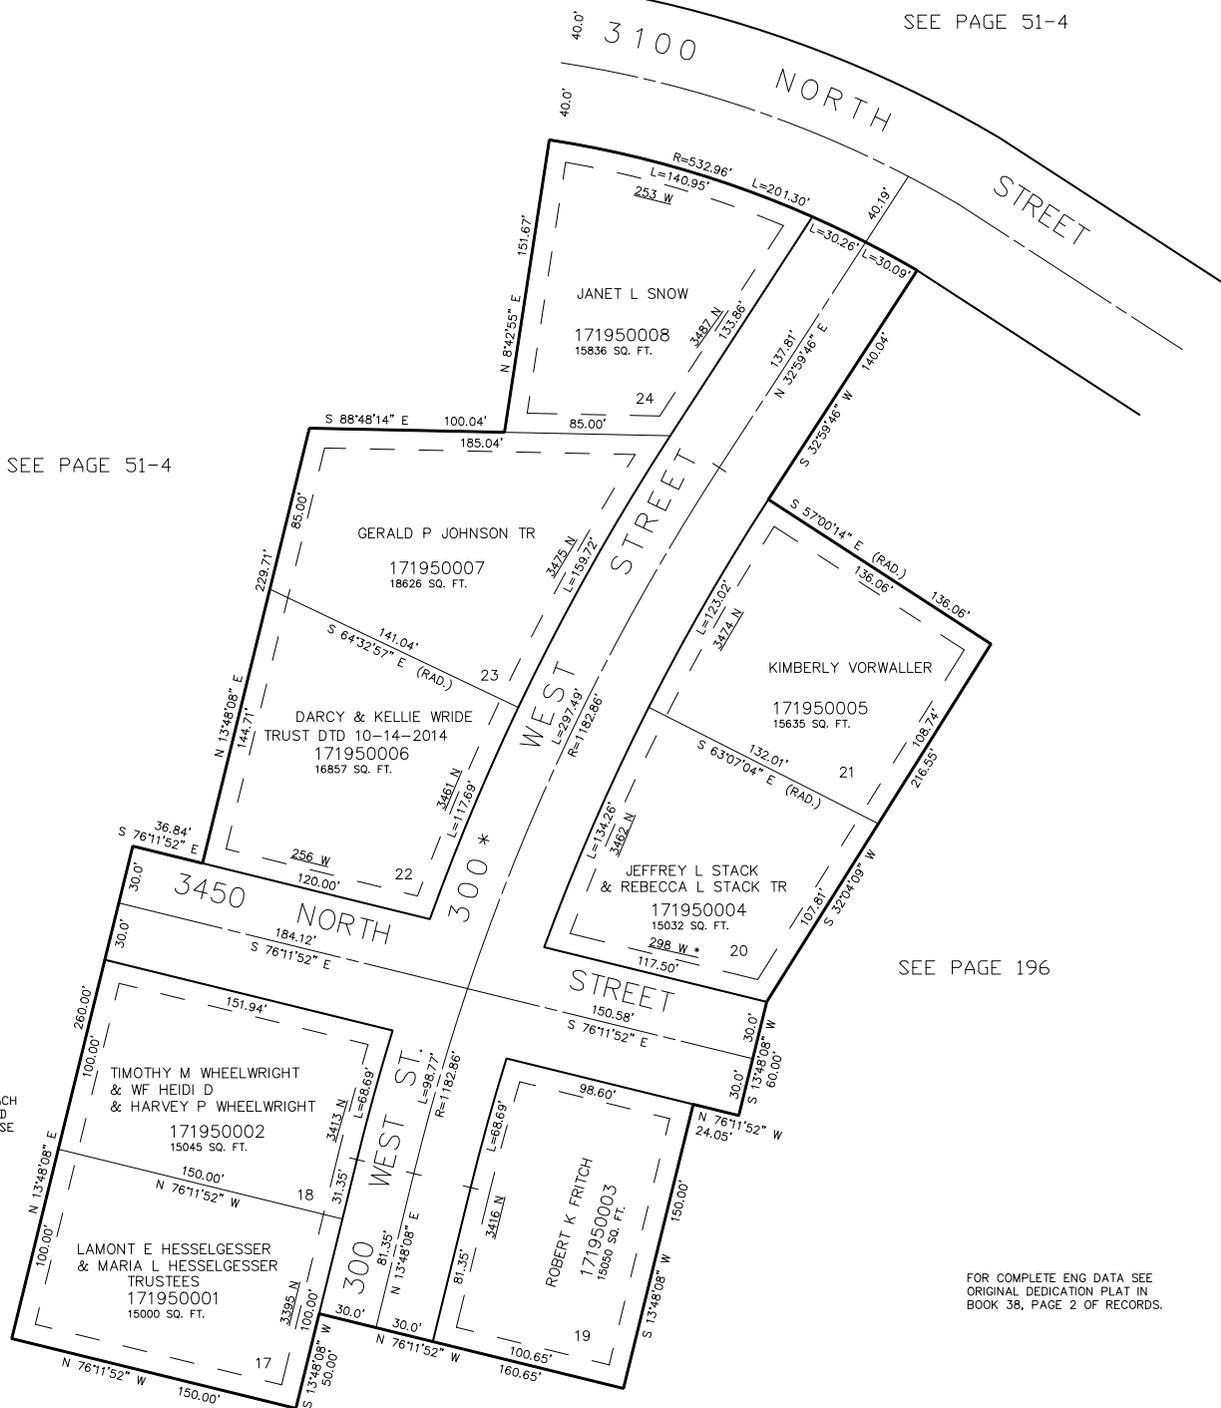

* CORRECTION AFFIDAVIT
(BK. 1755 PG. 1601)

10' UTILITY & DRAINAGE EASEMENTS EACH
SIDE OF PROPERTY LINES AS INDICATED
BY DASHED LINES EXCEPT AS OTHERWISE
SHOWN.

* SEE CORRECTION AFFT
#1675709 2045-1615
24-NOV-1999

FOR COMPLETE ENG DATA SEE
ORIGINAL DEDICATION PLAT IN
BOOK 38, PAGE 2 OF RECORDS.