

PART OF SEC. 32 & 33, T.7N., R.1W., S.L.B. & M.  
SCOTTSDALE ESTATES P.R.U.D.

IN NORTH OGDEN CITY

SCALE 1" = 50'

TAXING UNIT: 10

198

SEE BOOK 18, PAGE 45


EXCEPT WHERE OTHERWISE  
SHOWN ALL LOTS OWNED BY:  
FALCON HOMES, L.L.C.

SEE BOOK 18, PAGE 45

SEE BOOK 18, PAGE 45

SEE PAGE 69

SEE PAGE 76-1

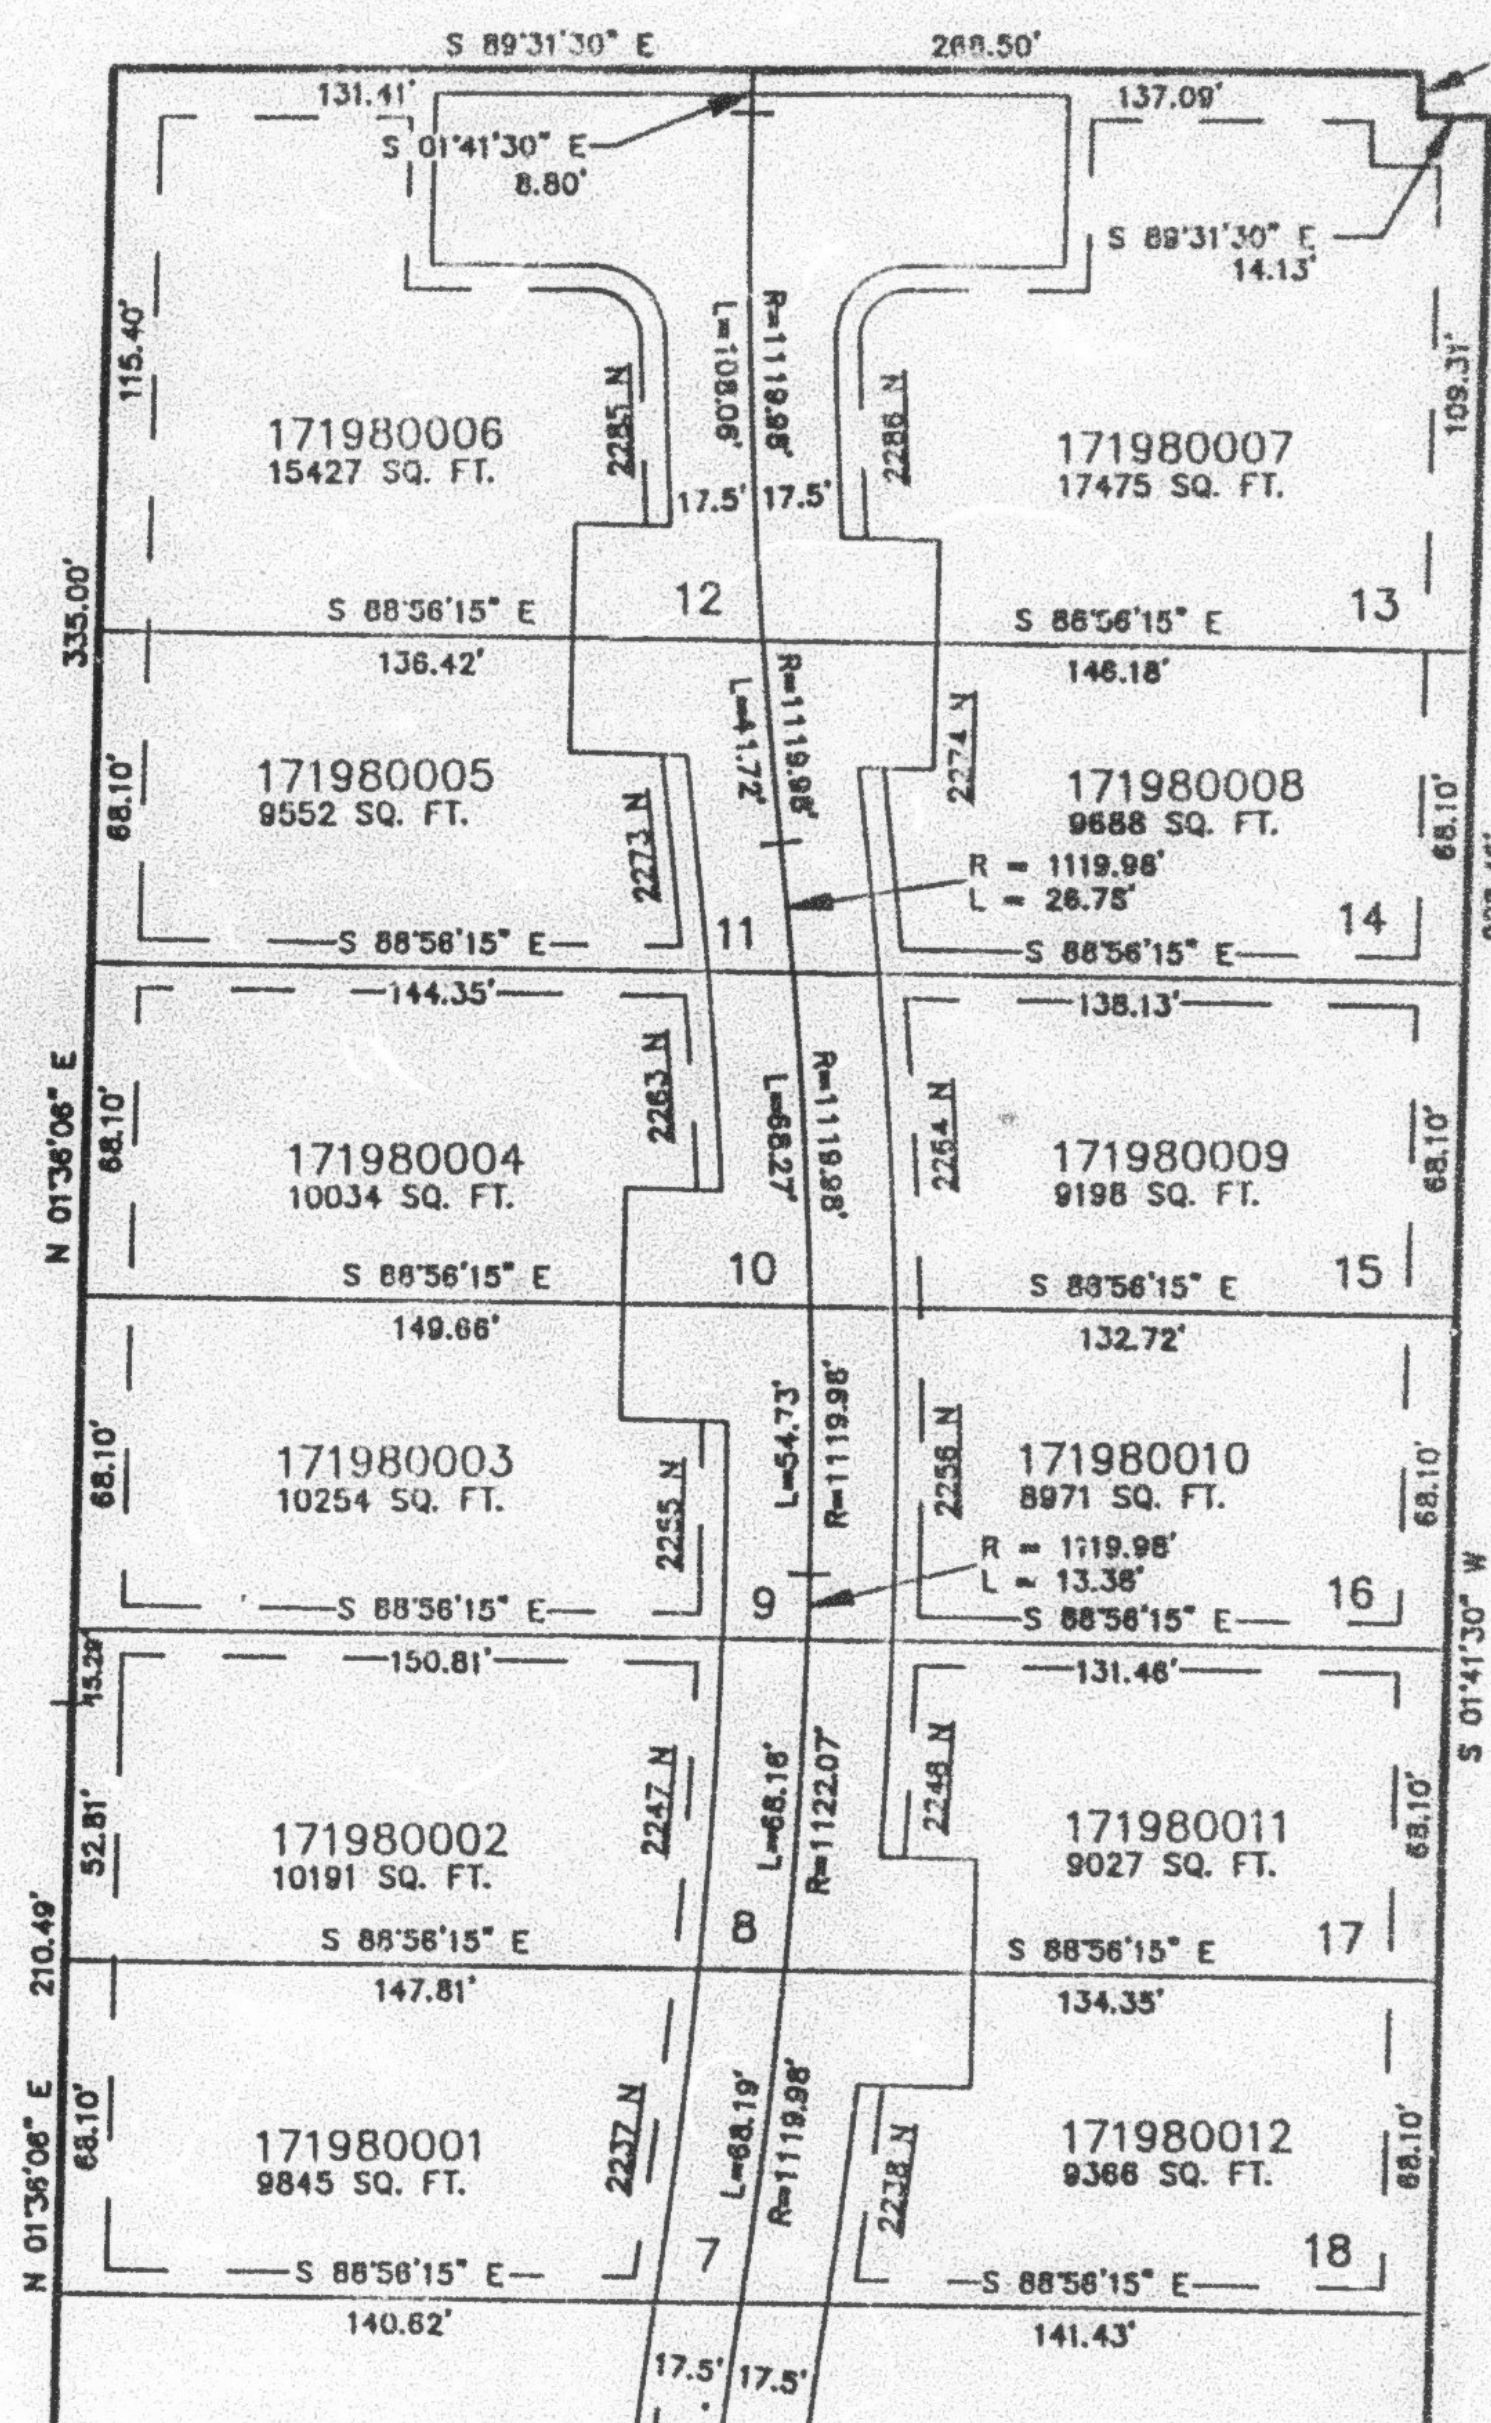

NOTE:  
ALL PROPERTY LINES ARE MEASURED  
TO THE STREET CENTER.

10' UTILITY & DRAINAGE EASEMENTS EACH  
SIDE OF PROPERTY LINES AS INDICATED  
BY DASHED LINES EXCEPT AS OTHERWISE  
SHOWN.

SEE PAGE 197

FOR COMPLETE ENG DATA SEE  
ORIGINAL DEDICATION PLAT IN  
BOOK 38, PAGE 2 OF RECORDS.