

PART OF SEC. 32 & 33, T.7N., R.1W., S.L.B. & M.
SCOTTSDALE ESTATES P.R.U.D.

198

IN NORTH OGDEN CITY

SCALE 1" = 50'

TAXING UNIT: 10

SEE BOOK 18, PAGE 45


EXCEPT WHERE OTHERWISE
SHOWN ALL LOTS OWNED BY:
FALCON DEVELOPMENT & CONST. L.L.C.

SEE BOOK 18, PAGE 45

SEE BOOK 18, PAGE 45

SEE PAGE 69

SEE PAGE 76-1

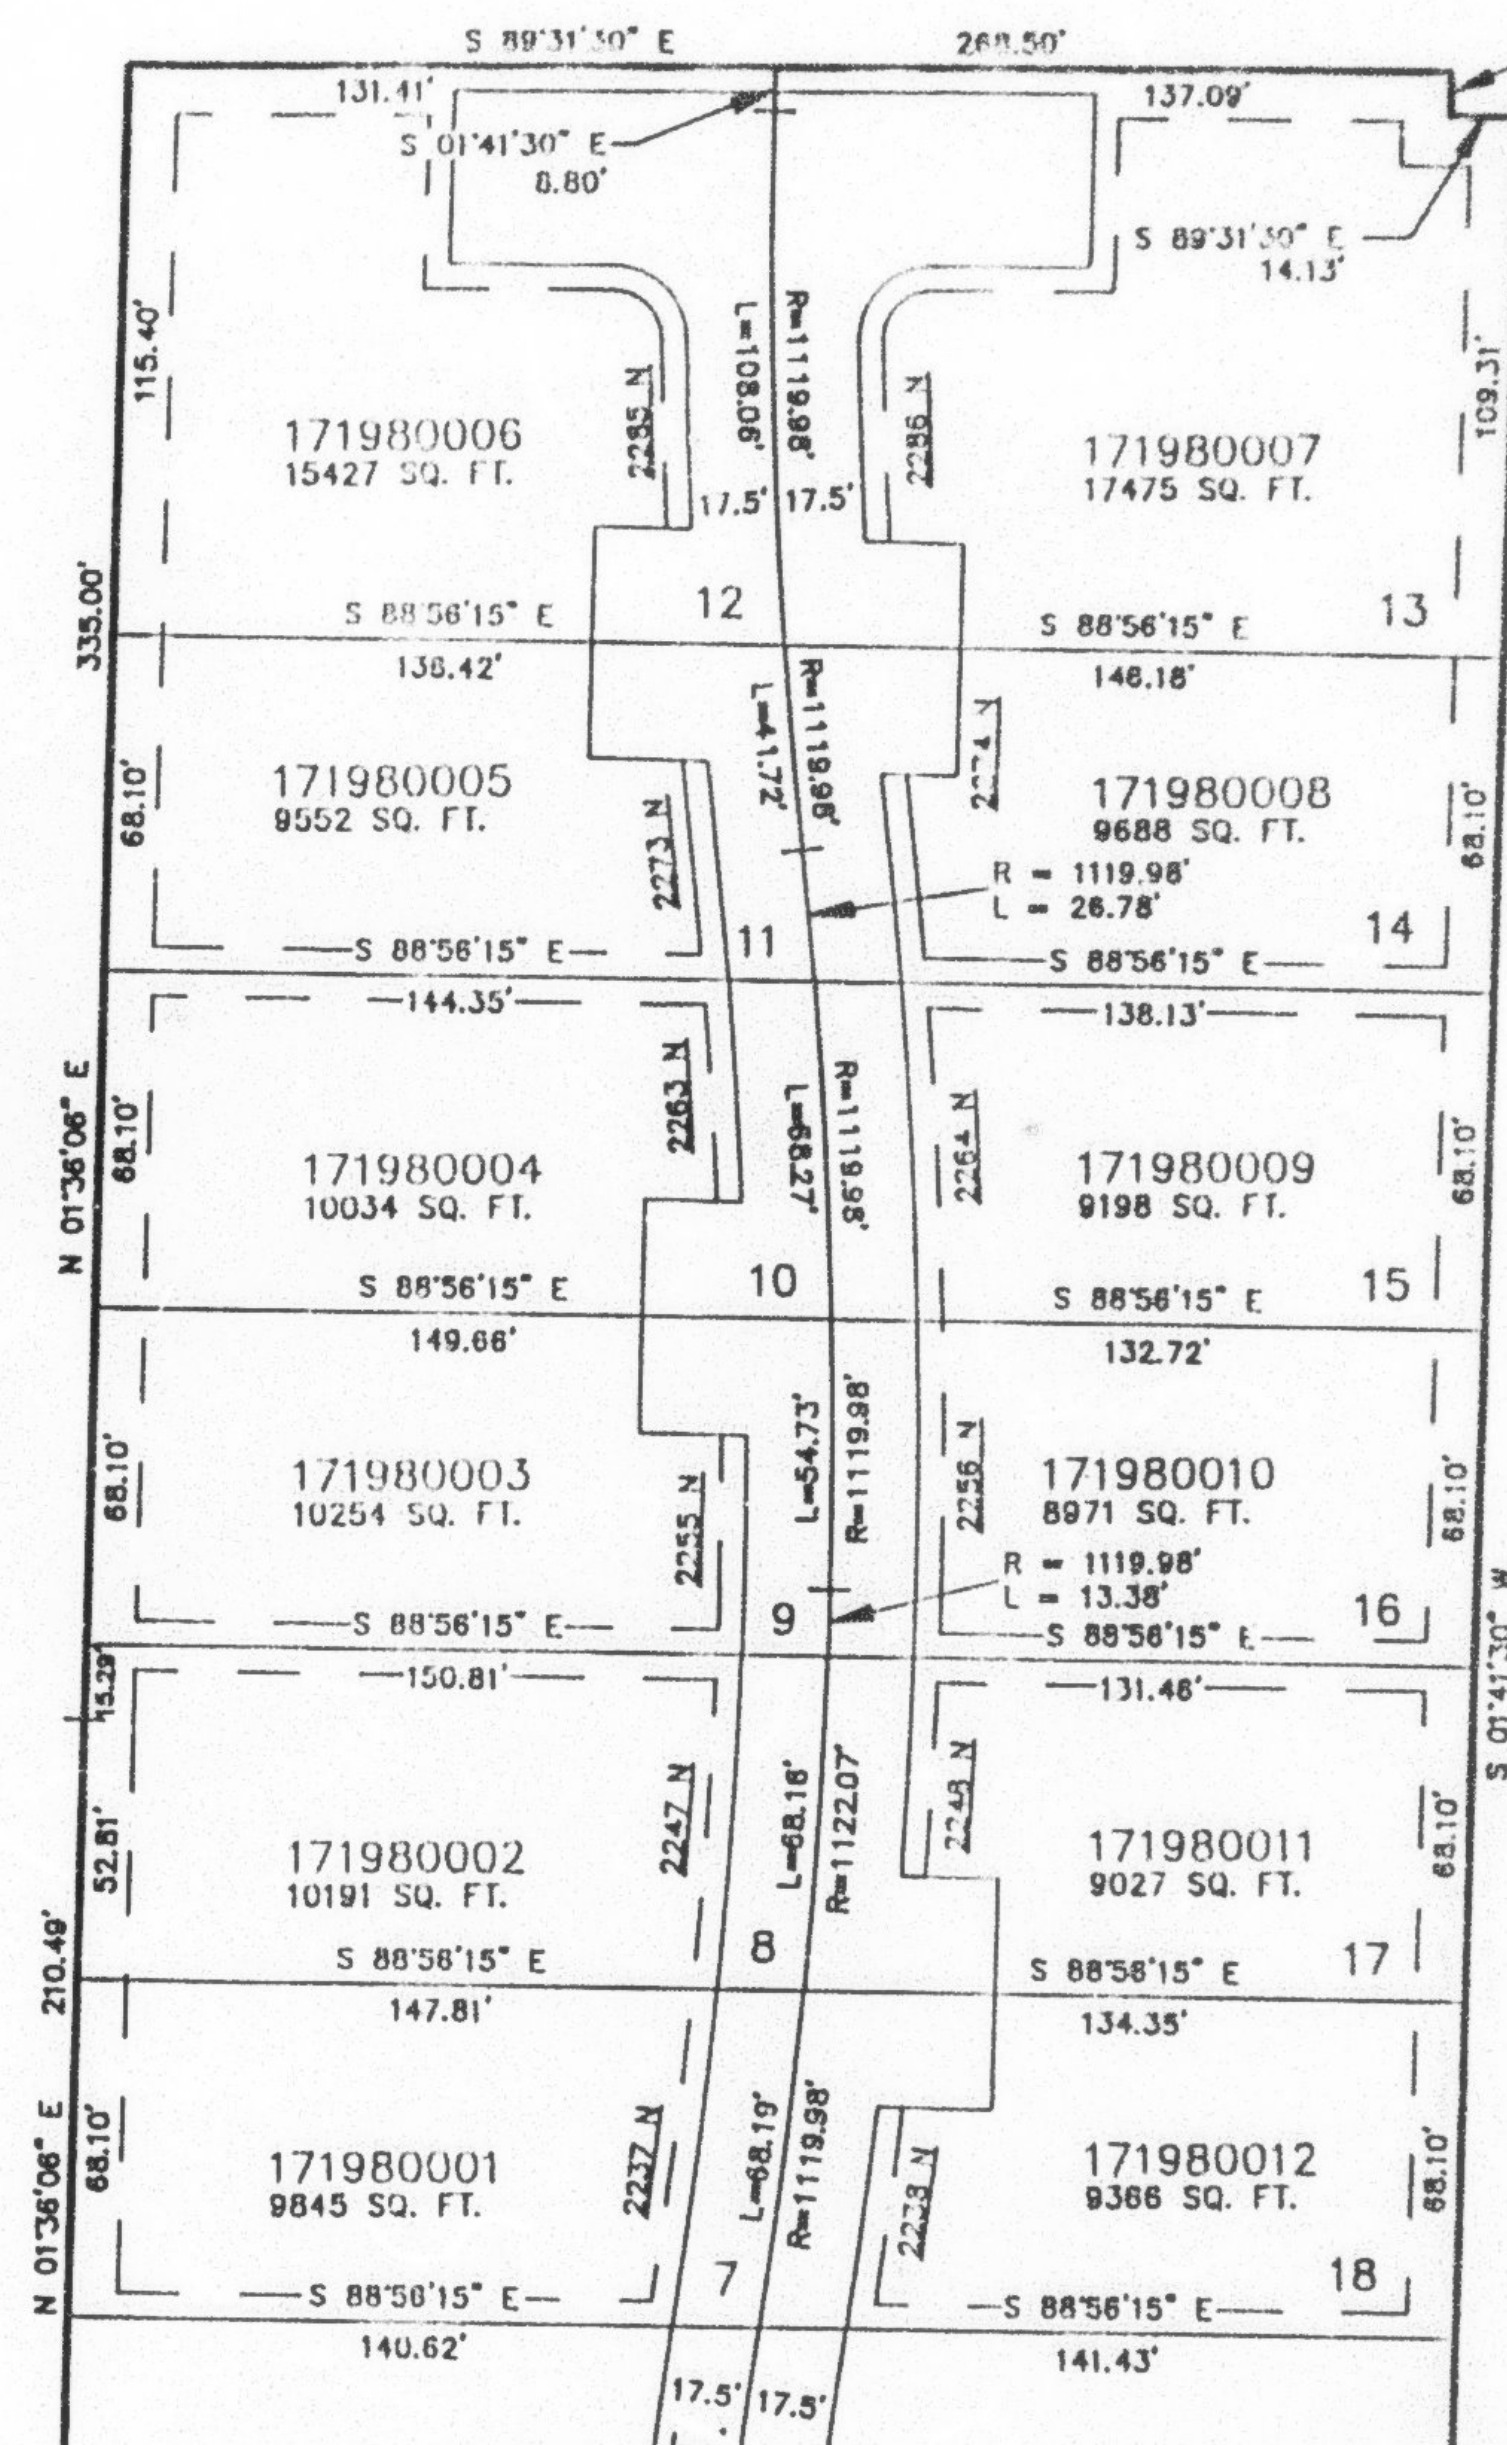

NOTE:
ALL PROPERTY LINES ARE MEASURED
TO THE STREET CENTER.

10' UTILITY & DRAINAGE EASEMENTS EACH
SIDE OF PROPERTY LINES AS INDICATED
BY DASHED LINES EXCEPT AS OTHERWISE
SHOWN.

SEE PAGE 197

FOR COMPLETE ENG DATA SEE
ORIGINAL DEDICATION PLAT IN
BOOK 39, PAGE 2 OF RECORDS.