

PART OF SEC. 32 & 33, T.7N., R.1W., S.L.B. & M.
SCOTTSDALE ESTATES P.R.U.D.

198

IN NORTH OGDEN CITY

SCALE 1" = 50'

TAXING UNIT: 10

SEE BOOK 18, PAGE 45


EXCEPT WHERE OTHERWISE
SHOWN ALL LOTS OWNED BY:
ROBYN K. SCOTT & YANCY M. SCOTT TRUSTEE

SEE BOOK 18, PAGE 45

SEE BOOK 18, PAGE 45

SEE PAGE 69

SEE PAGE 76-1

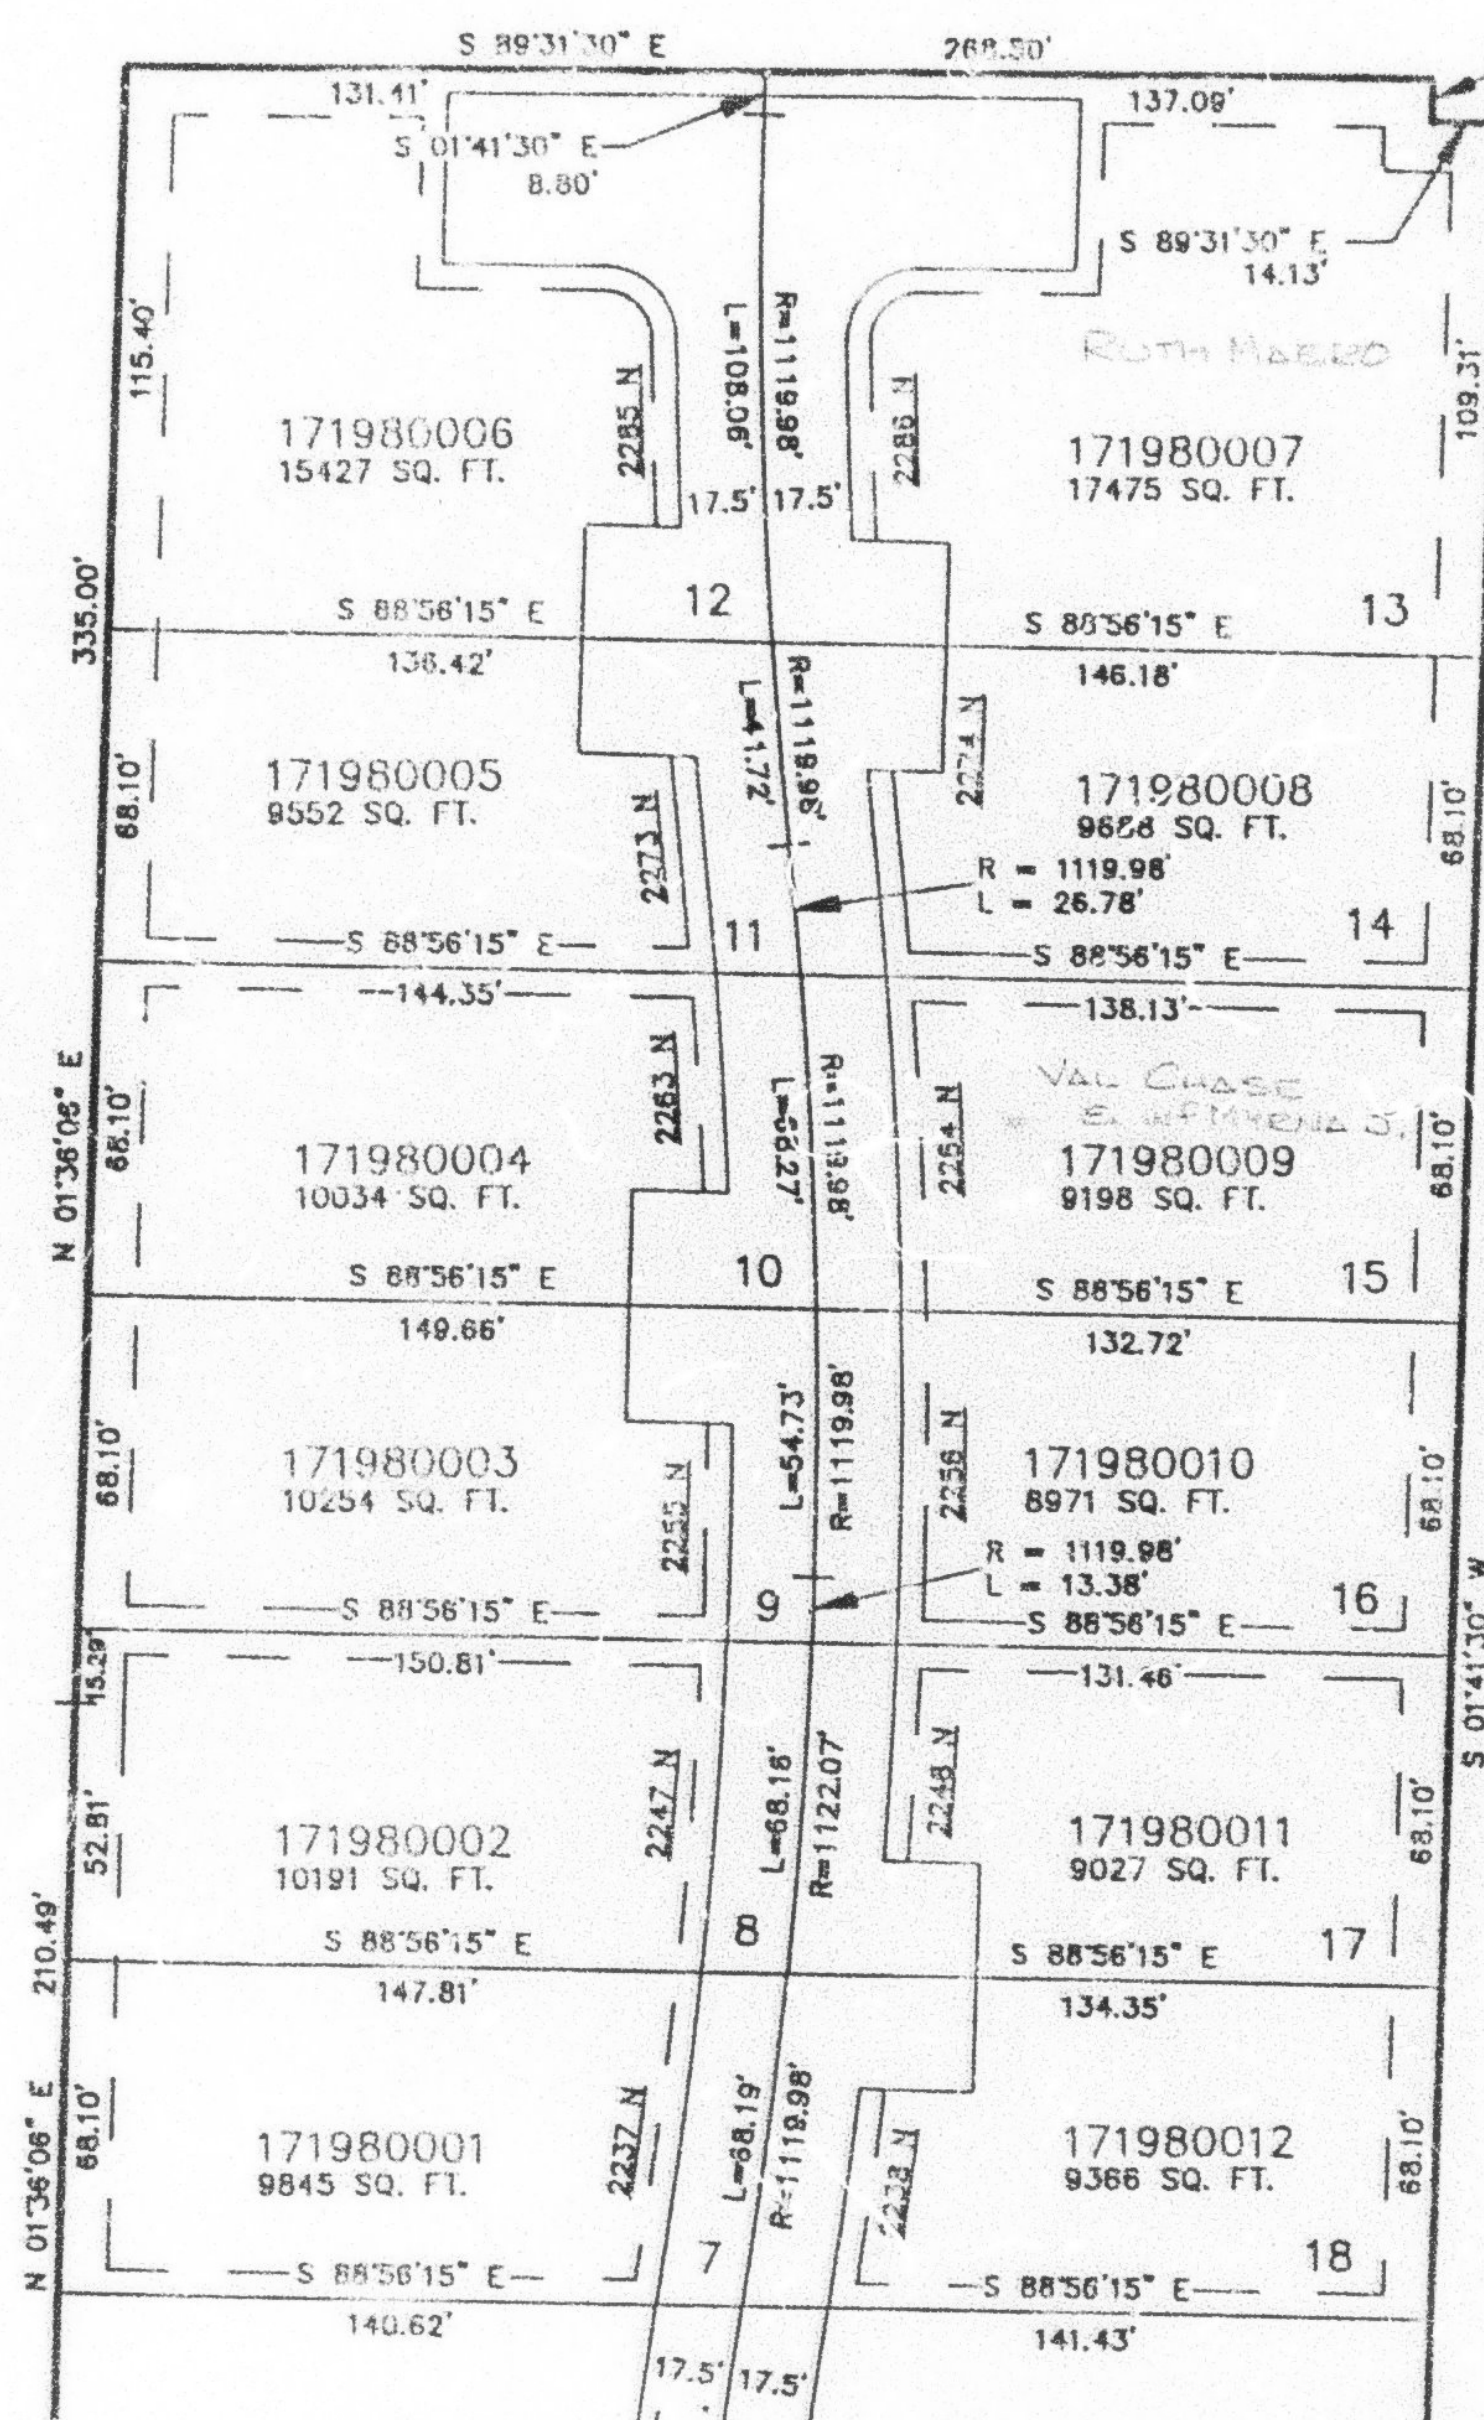

NOTE:
ALL PROPERTY LINES ARE MEASURED
TO THE STREET CENTER.

10' UTILITY & DRAINAGE EASEMENTS EACH
SIDE OF PROPERTY LINES AS INDICATED
BY DASHED LINES EXCEPT AS OTHERWISE
SHOWN.

FOR COMPLETE ENG DATA SEE
ORIGINAL DEDICATION PLAT IN
BOOK 39, PAGE 2 OF RECORDS.

SEE PAGE 197