

PLEASANT VIEW ESTATES NO. 5

IN PLEASANT VIEW CITY


TAXING UNIT: 11

SCALE 1" = 100'

EXCEPT WHERE OTHERWISE
SHOWN ALL LOTS OWNED BY:
THE DEAN F. & JANE S. MORRIS
FAMILY LIMITED PARTNERSHIP

SEE PAGE 51-4

SEE PAGE 59

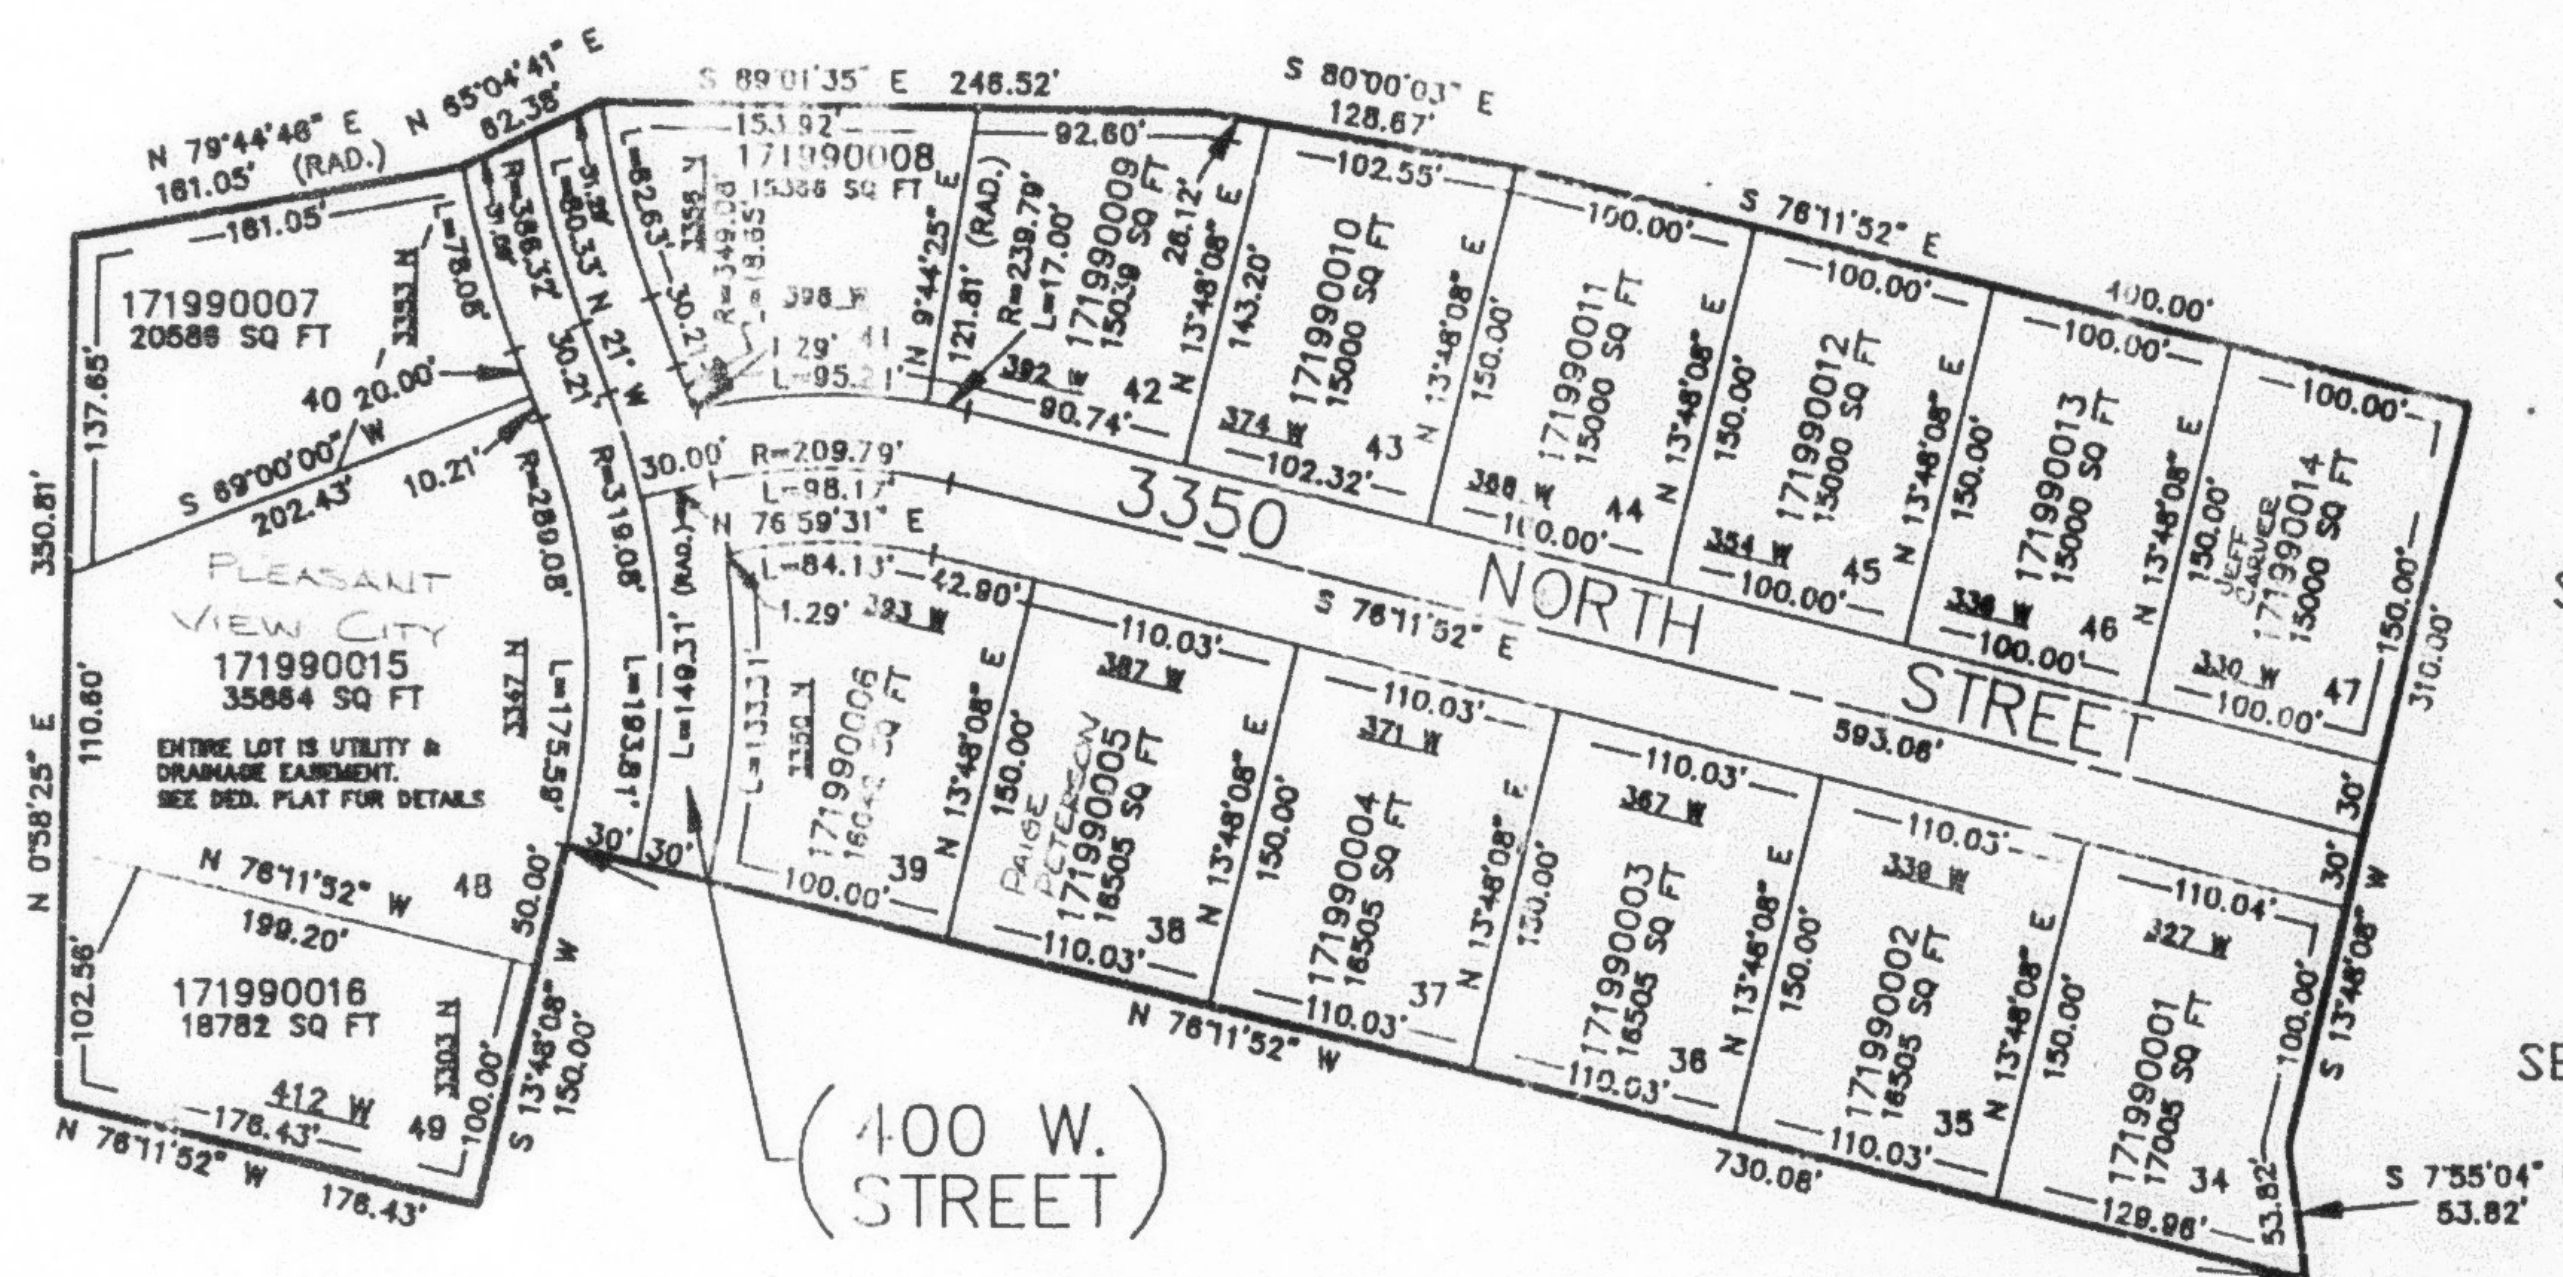

SEE PAGE 195

SEE PAGE 194

SEE PAGE 191

10' UTILITY & DRAINAGE EASEMENTS EACH
SIDE OF PROPERTY LINES AS INDICATED
BY DASHED LINES EXCEPT AS OTHERWISE
SHOWN.

FOR COMPLETE ENG DATA SEE
ORIGINAL DEDICATION PLAT IN
BOOK 38, PAGE 35 OF RECORDS.