

PART OF THE N.W. 1/4, SEC. 29, T.7N., R.1W., S.L.B. & M.

200

PLEASANT VIEW ESTATES NO. 7


IN PLEASANT VIEW CITY

TAXING UNIT: 11

SCALE 1" = 50'

SEE PAGE 51-4


SEE PAGE 51-4

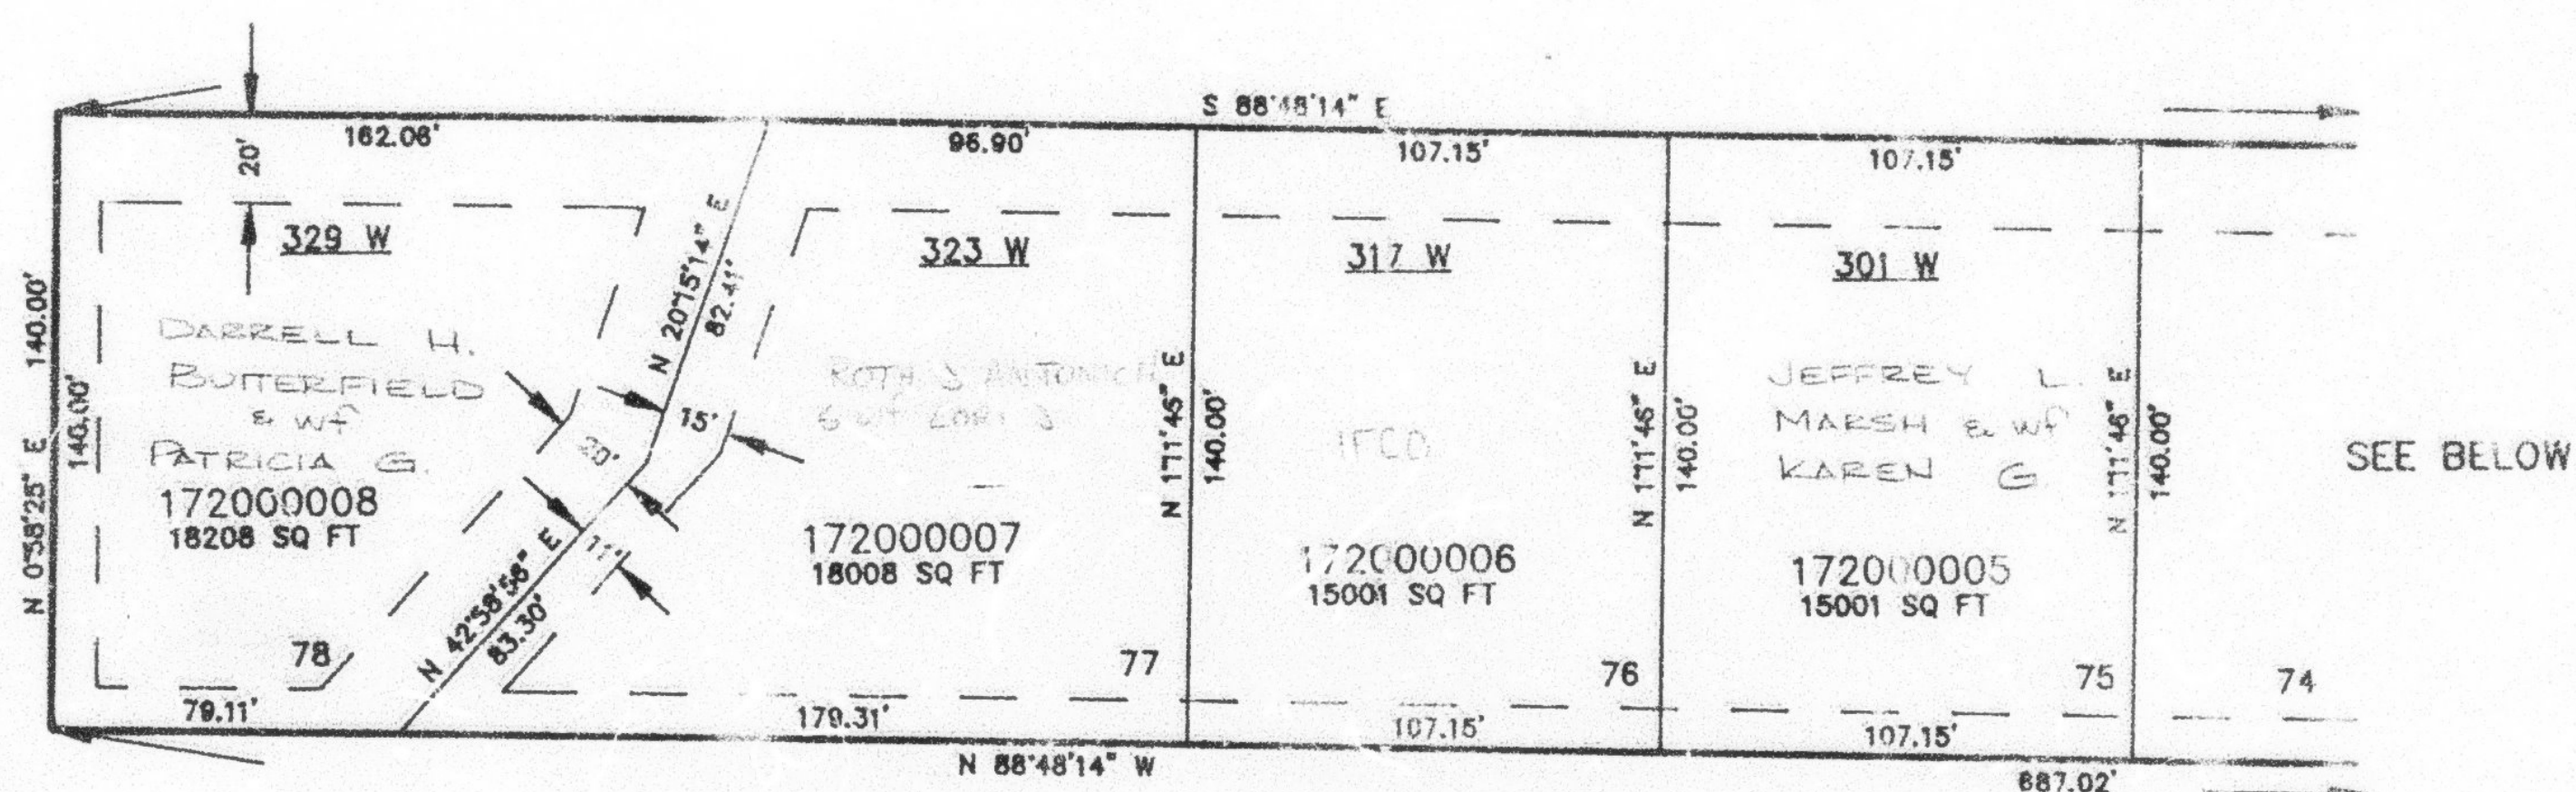

SEE PAGE 51-4

SEE PAGE 51-4

SEE ABOVE

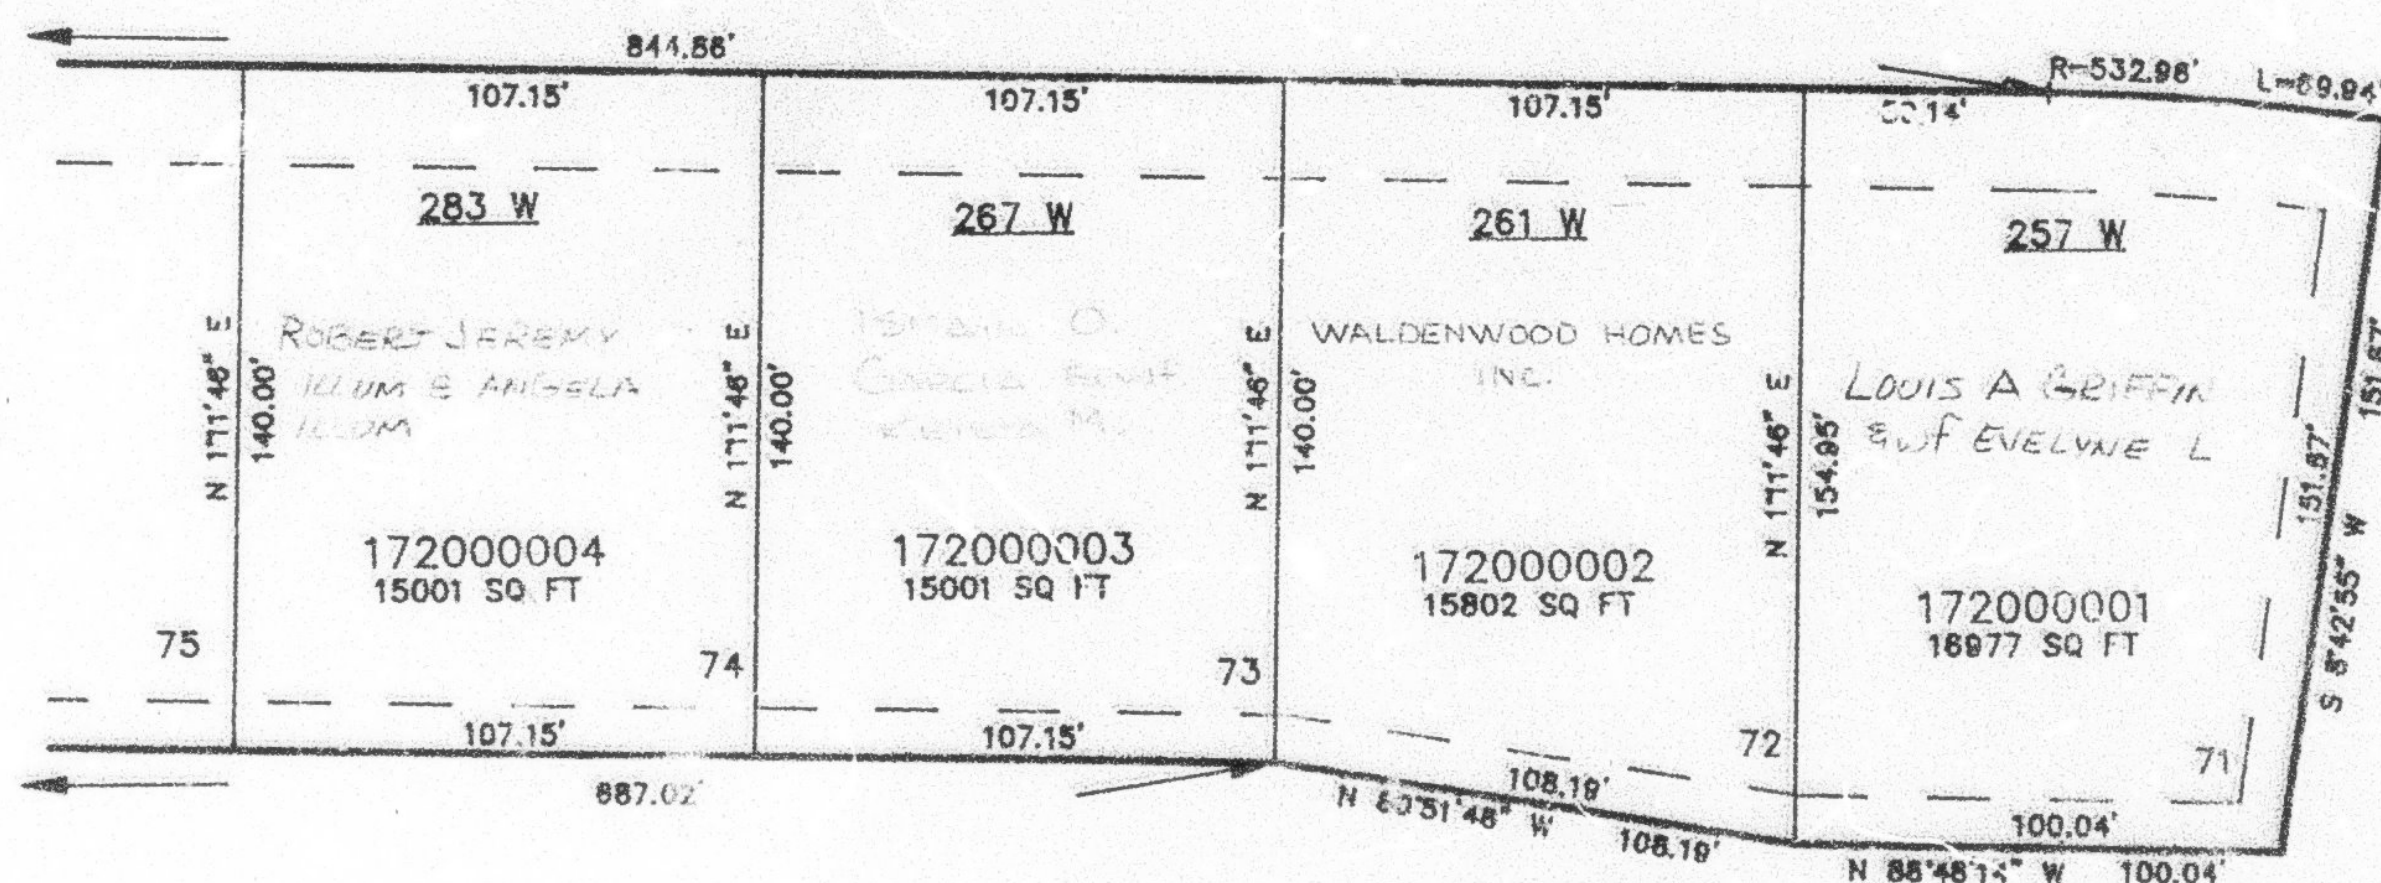

SEE PAGE 195

SEE PAGE 51-4

FOR COMPLETE ENG DATA SEE
ORIGINAL DEDICATION PLAT IN
BOOK 38, PAGE 38 OF RECORDS.

BY UTILITY & DRAINAGE EASEMENTS EACH
SIDE OF PROPERTY LINES AS INDICATED
BY DASHED LINES EXCEPT AS OTHERWISE
SHOWN.