


PART OF THE N.W. 1/4, SEC. 29, T.7N., R.1W., S.L.B. & M.  
**PLEASANT VIEW ESTATES NO. 7**

IN PLEASANT VIEW CITY

TAXING UNIT: 11

SCALE 1" = 50'

SEE PAGE 51-4

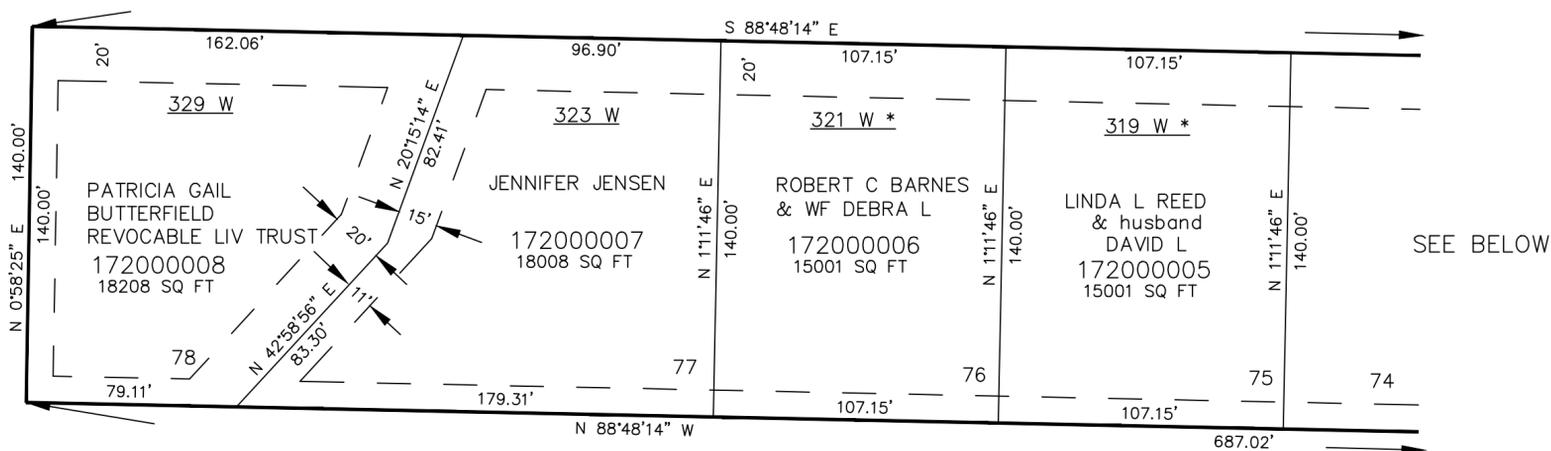


SEE PAGE 51-4

SEE BELOW

SEE PAGE 51-4

SEE PAGE 51-4

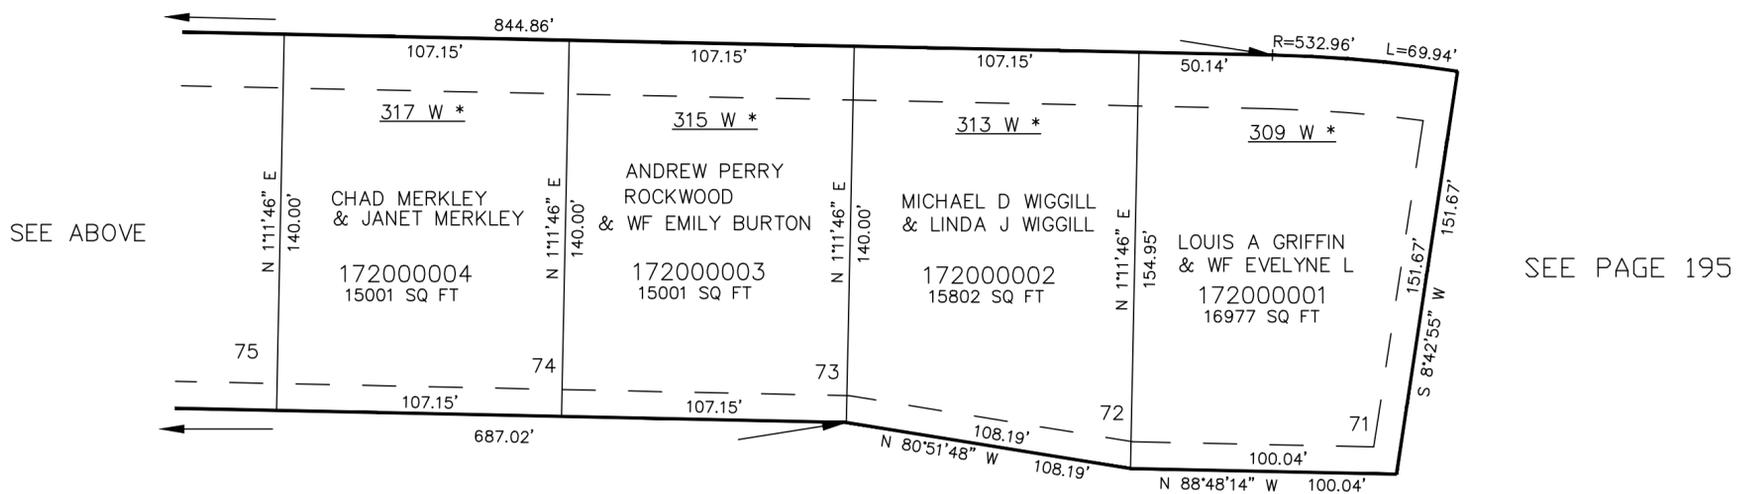

SEE ABOVE

SEE PAGE 195

SEE PAGE 51-4

10' UTILITY & DRAINAGE EASEMENTS EACH SIDE OF PROPERTY LINES AS INDICATED BY DASHED LINES EXCEPT AS OTHERWISE SHOWN.

\*SEE CORRECTION AFFT #1675709 2045-1615 24-NOV-1999

FOR COMPLETE ENG DATA SEE ORIGINAL DEDICATION PLAT IN BOOK 39, PAGE 36 OF RECORDS.