

PART OF THE N.1/2, OF SEC. 34, T.7N., R.1W., S.L.B. & M.
LIME QUARRY SUBDIVISION

IN NORTH OGDEN CITY

SCALE 1" = 50'


TAXING UNIT: 10

EXCEPT WHERE OTHERWISE SHOWN
 ALL LOTS OWNED BY:
 JOHN L. DUNKLEY

SEE PAGE 83

SEE PAGE 83

SEE PAGE 83

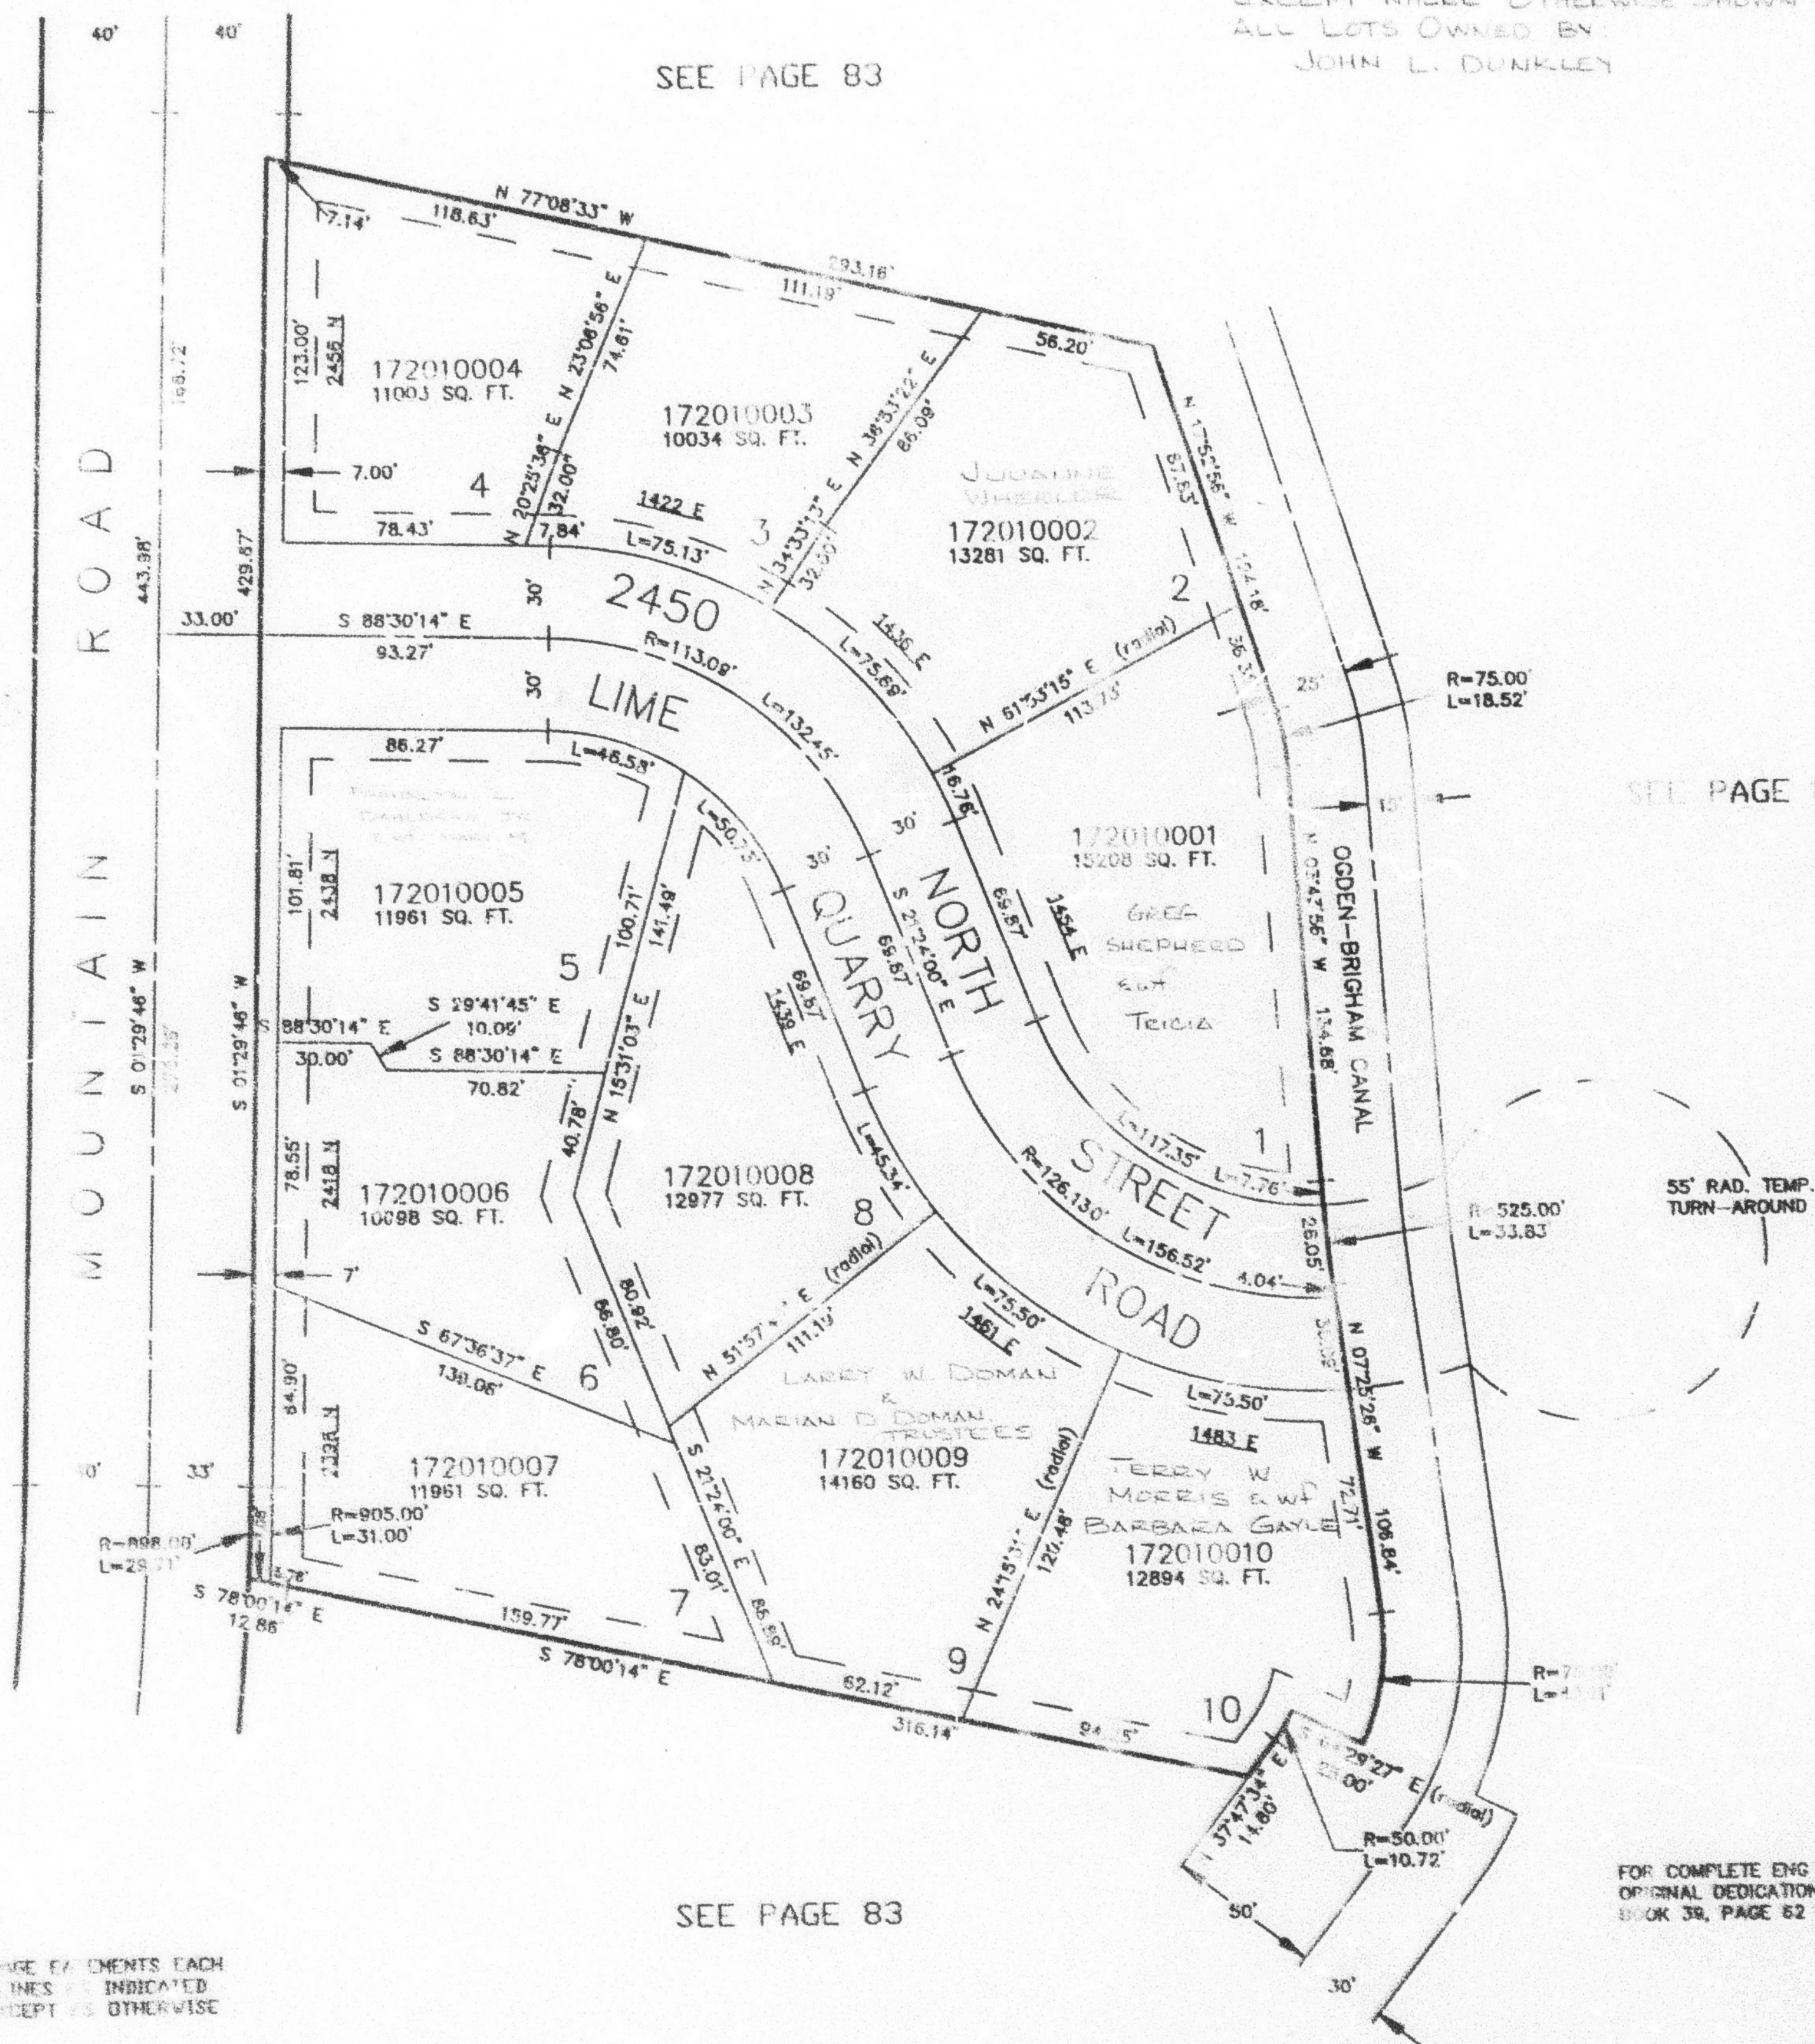

SEE PAGE 83

FOR COMPLETE ENG DATA SEE
 ORIGINAL DEDICATION PLAT IN
 BOOK 38, PAGE 52 OF RECORDS.

10' UTILITY & DRAINAGE EASEMENTS EACH
 SIDE OF PROPERTY LINES AS INDICATED
 BY DASHED LINES EXCEPT AS OTHERWISE
 SHOWN.