


PART OF THE N.1/2, OF SEC. 34, T.7N., R.1W., S.L.B. & M.
LIME QUARRY SUBDIVISION

IN NORTH OGDEN CITY

TAXING UNIT: 10

SCALE 1" = 50'

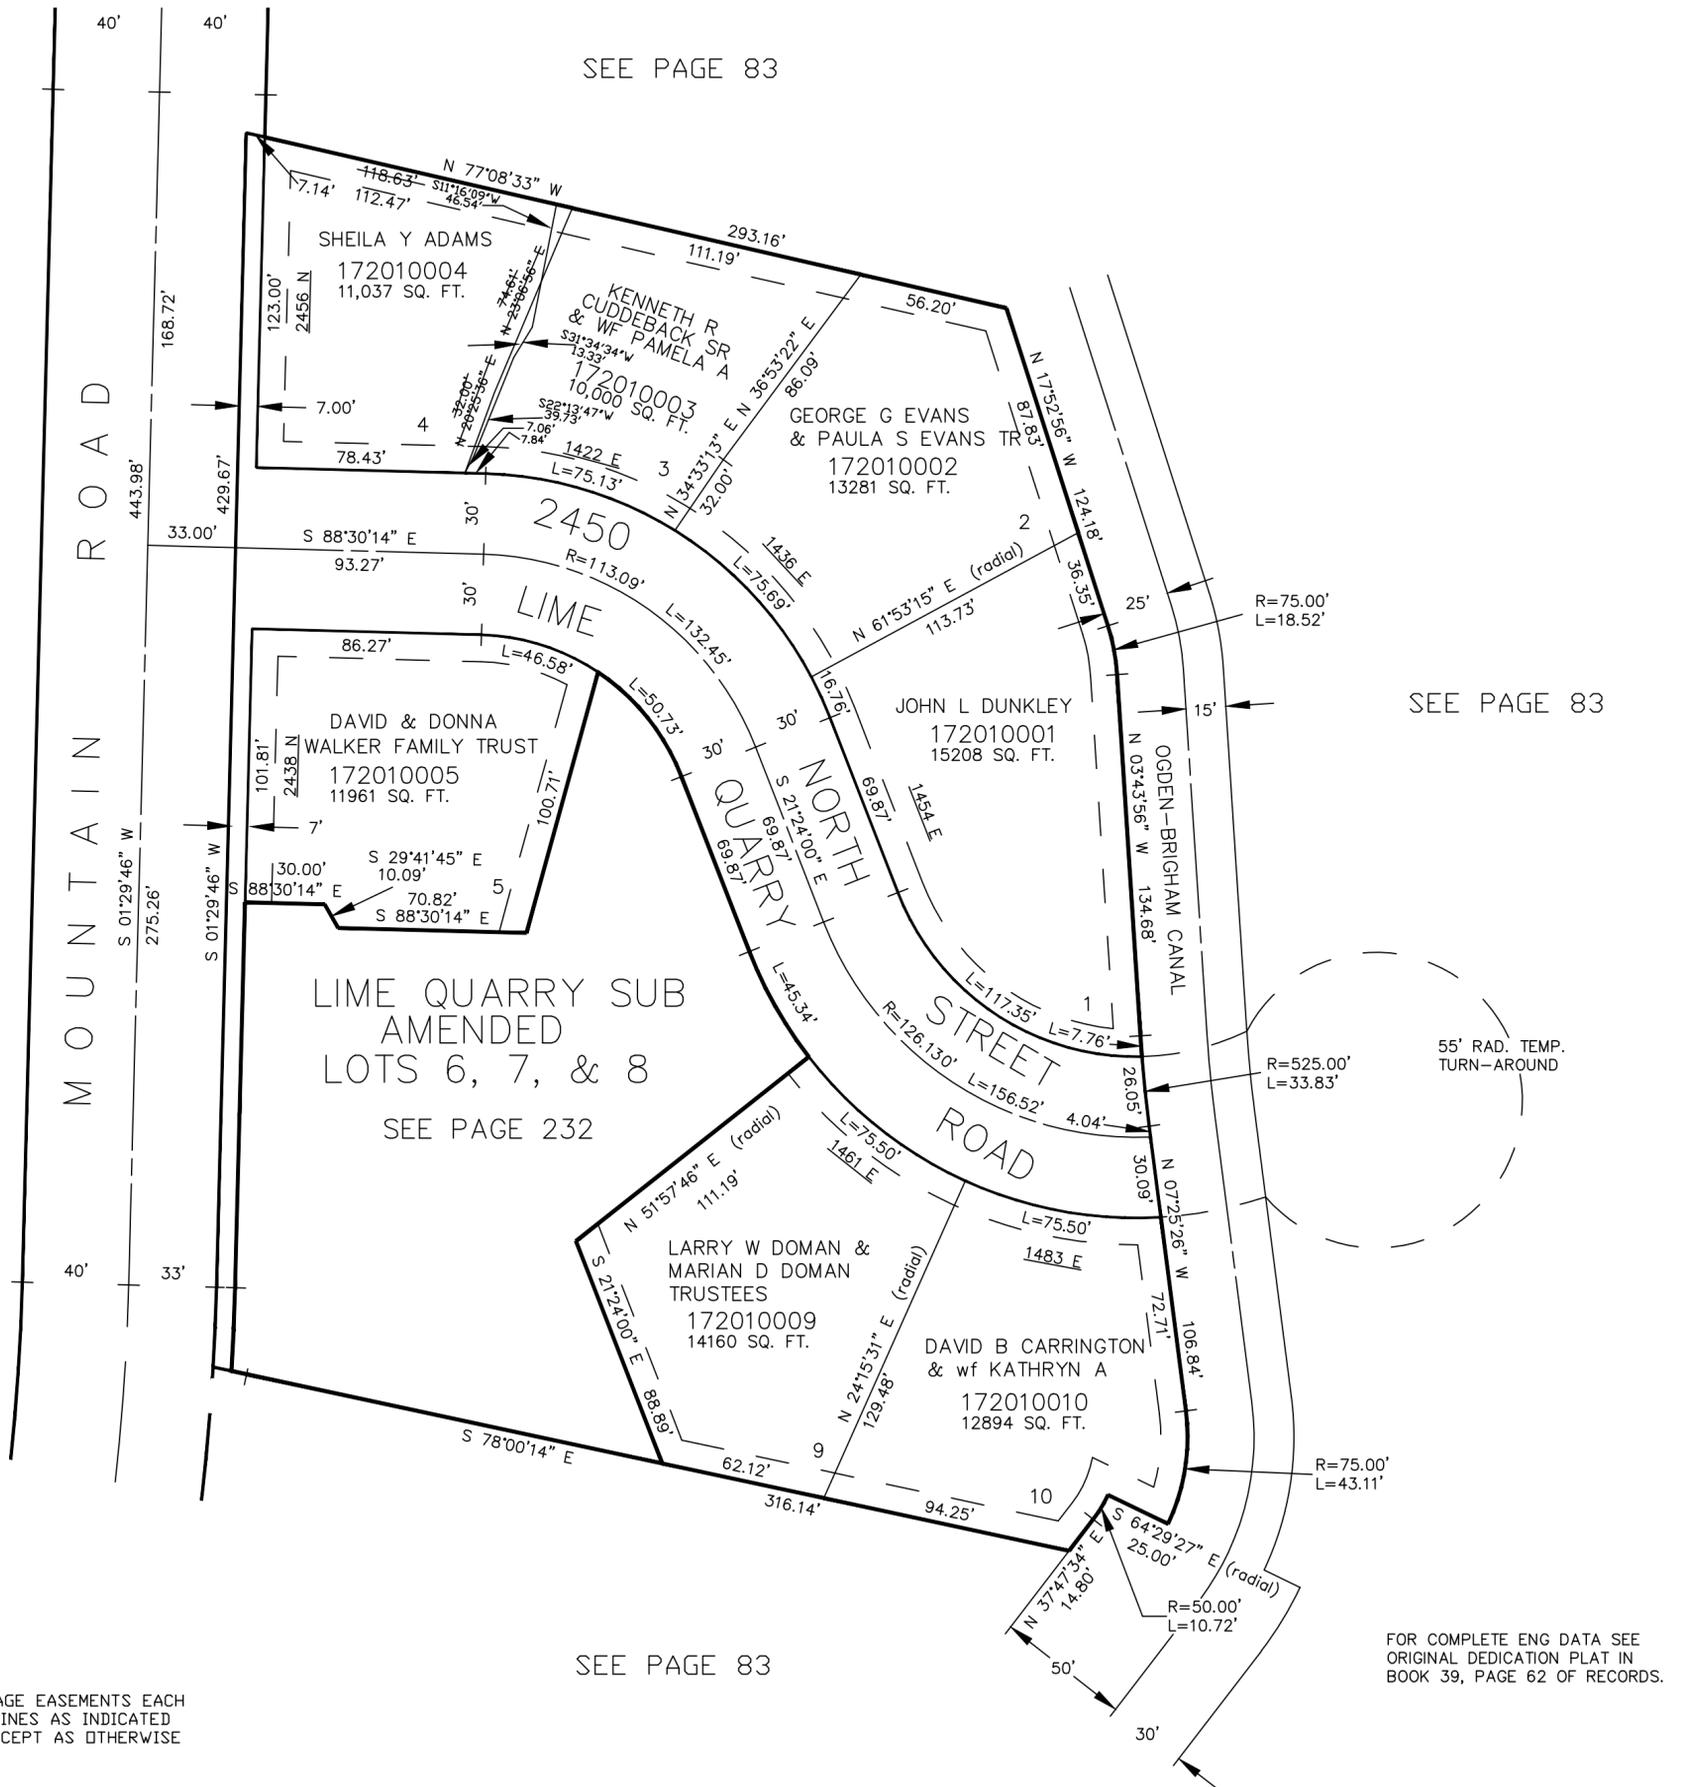

SEE PAGE 83

SEE PAGE 83

SEE PAGE 83

LIME QUARRY SUB
 AMENDED
 LOTS 6, 7, & 8

SEE PAGE 232

SEE PAGE 83

10' UTILITY & DRAINAGE EASEMENTS EACH
 SIDE OF PROPERTY LINES AS INDICATED
 BY DASHED LINES EXCEPT AS OTHERWISE
 SHOWN.

FOR COMPLETE ENG DATA SEE
 ORIGINAL DEDICATION PLAT IN
 BOOK 39, PAGE 62 OF RECORDS.