

PART OF THE N.E. 1/4, SEC. 28, T.7N., R.1W., S.L.B. & M.
FRANCIS W. STOKES SUBDIVISION — PHASE 1
AMENDED

202


TAXING UNIT: 10

IN NORTH OGDEN CITY

SCALE 1" = 50'

SEE PAGE 2

SEE PAGE 26

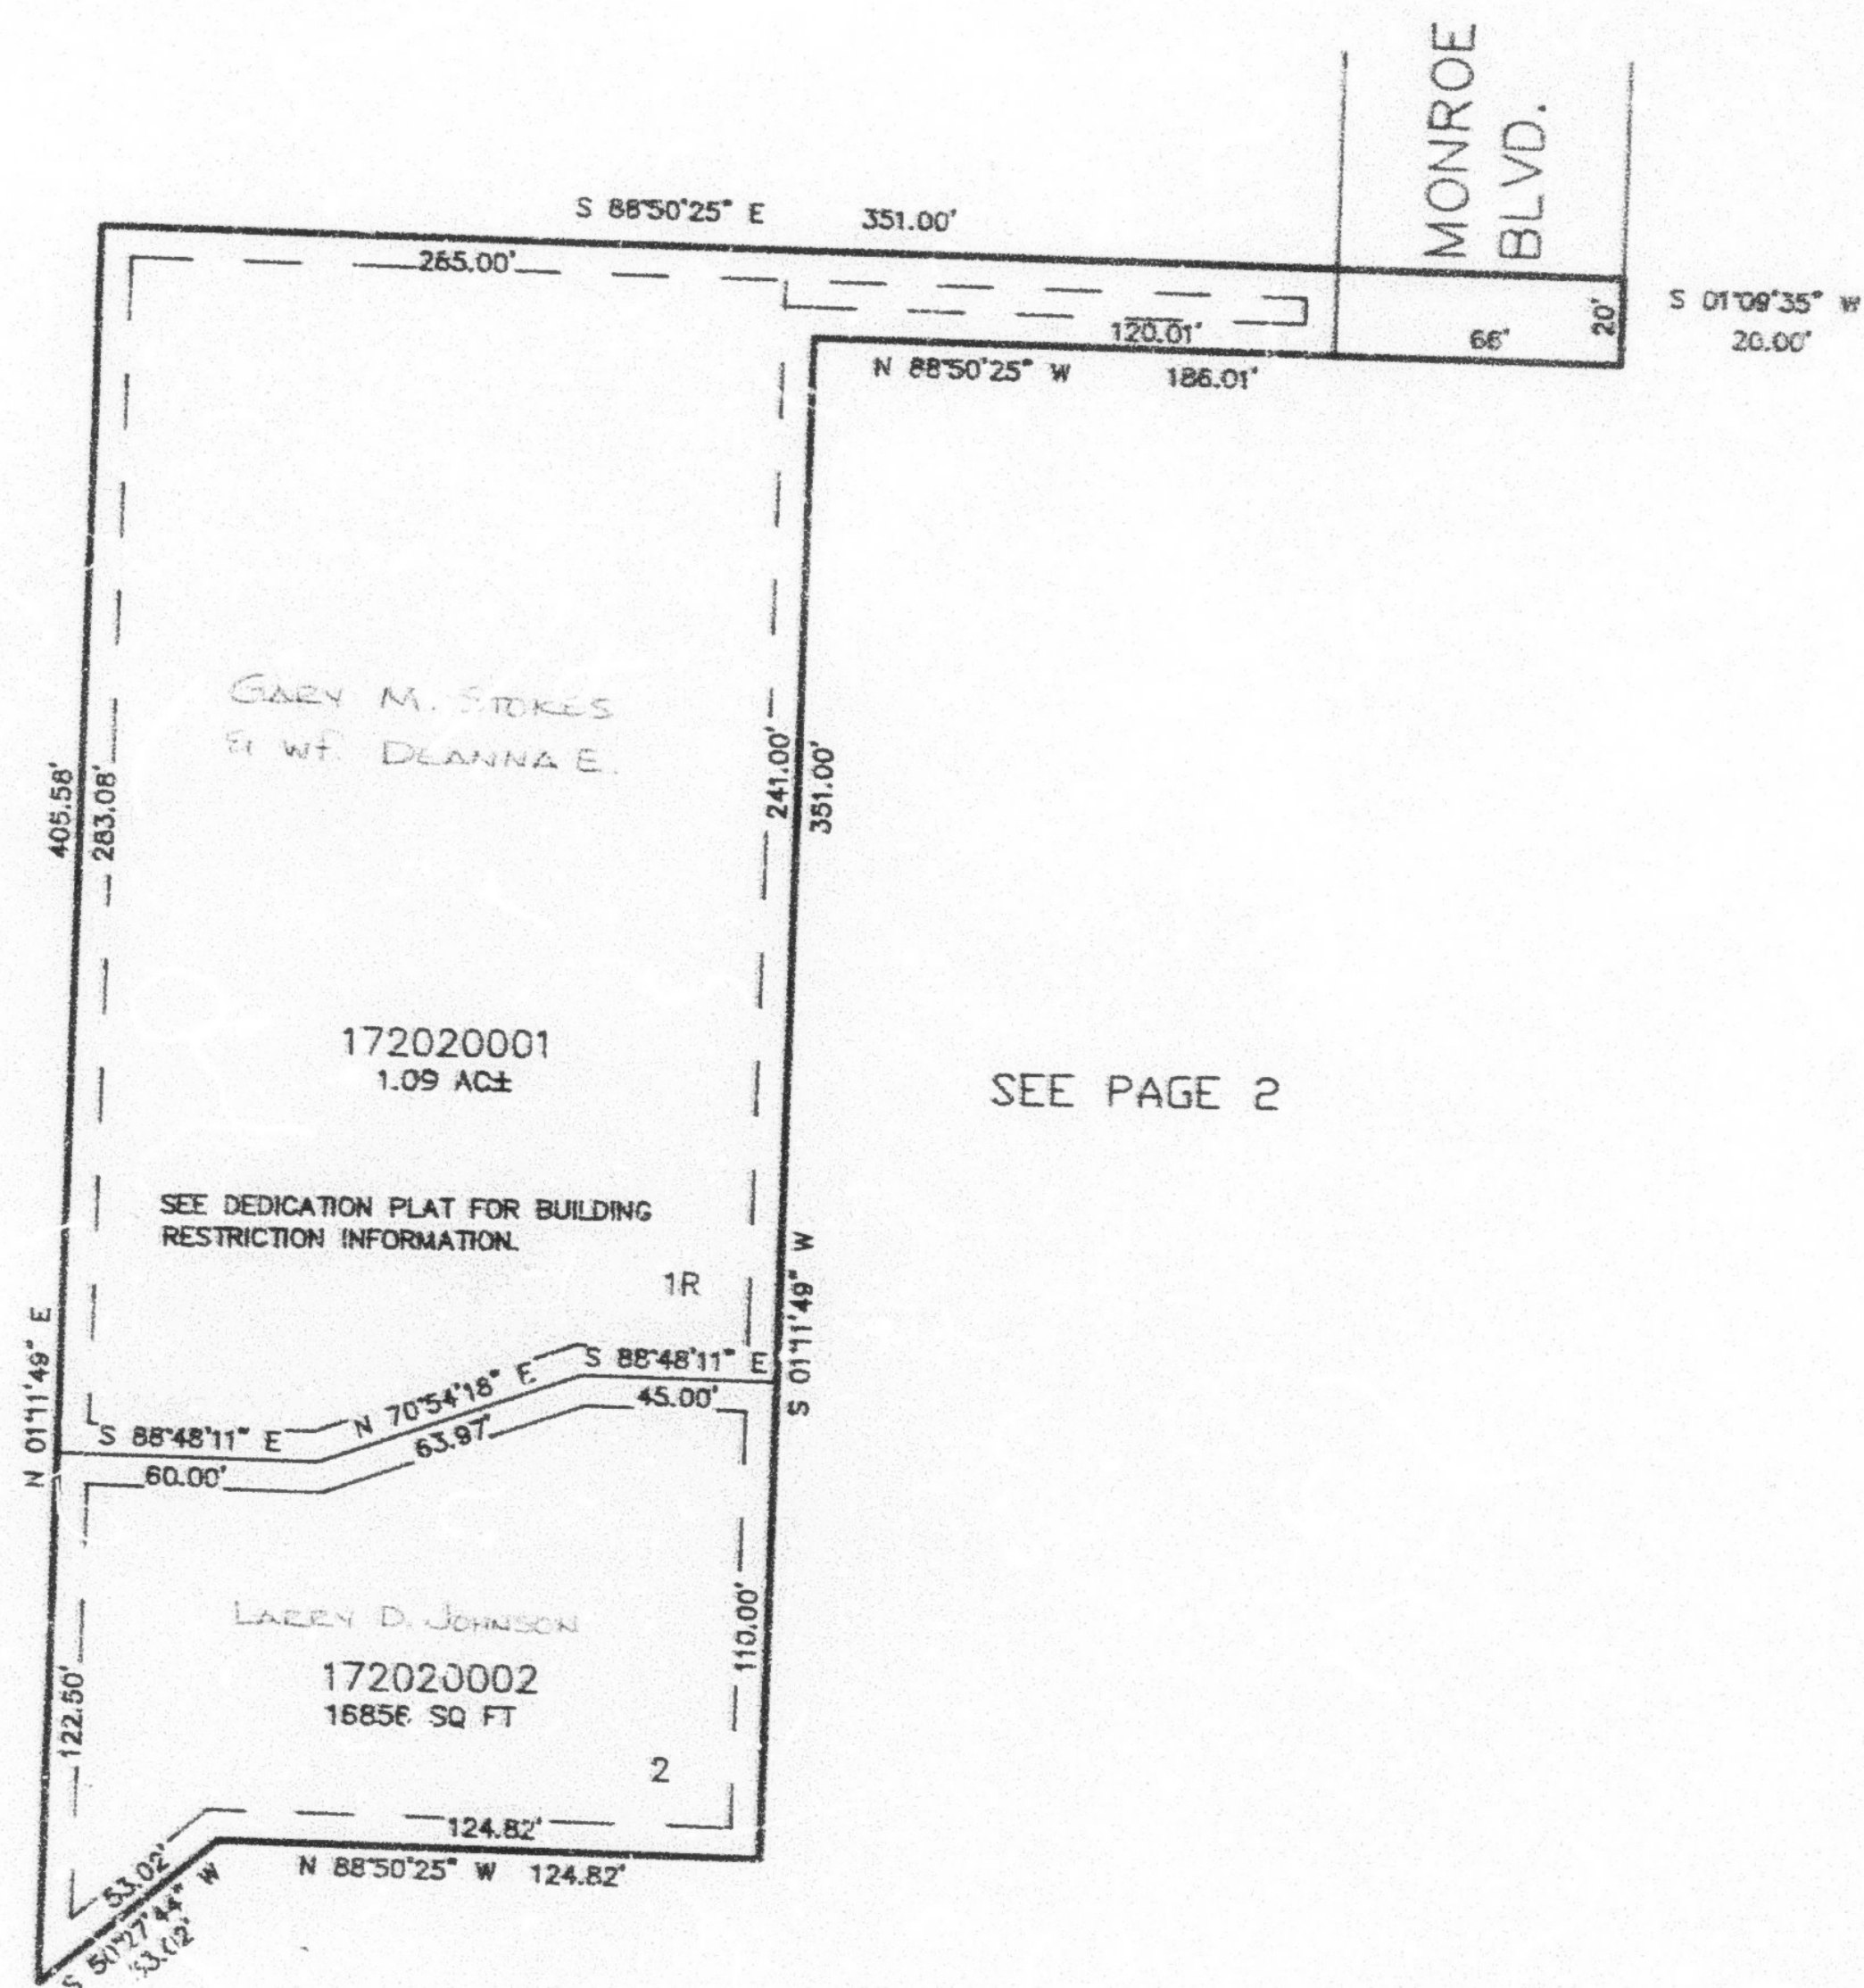

SEE PAGE 2

SEE PAGE 2

7' UTILITY & DRAINAGE EASEMENTS EACH
 SIDE OF PROPERTY LINES AS INDICATED
 BY DASHED LINES EXCEPT AS OTHERWISE
 SHOWN.

FOR COMPLETE ENG DATA SEE
 ORIGINAL DEDICATION PLAT IN
 BOOK 38, PAGE 74 OF RECORDS.

FOR AMENDED DED. PLAT SEE
 BOOK 41, PAGE 7 OF RECORDS.