

PART OF THE NE.1/4, OF SEC. 28, T.7N., R.1W., S.L.B. & M.
STONEWOOD SUBDIVISION - PHASE 2

203


IN NORTH OGDEN CITY

SCALE 1" = 50'

TAXING UNIT: 10

EXCEPT WHERE OTHERWISE
 SHOWN ALL LOTS OWNED BY
 BLACKBURN JONES REAL ESTATE, INC.

SEE PAGE 2

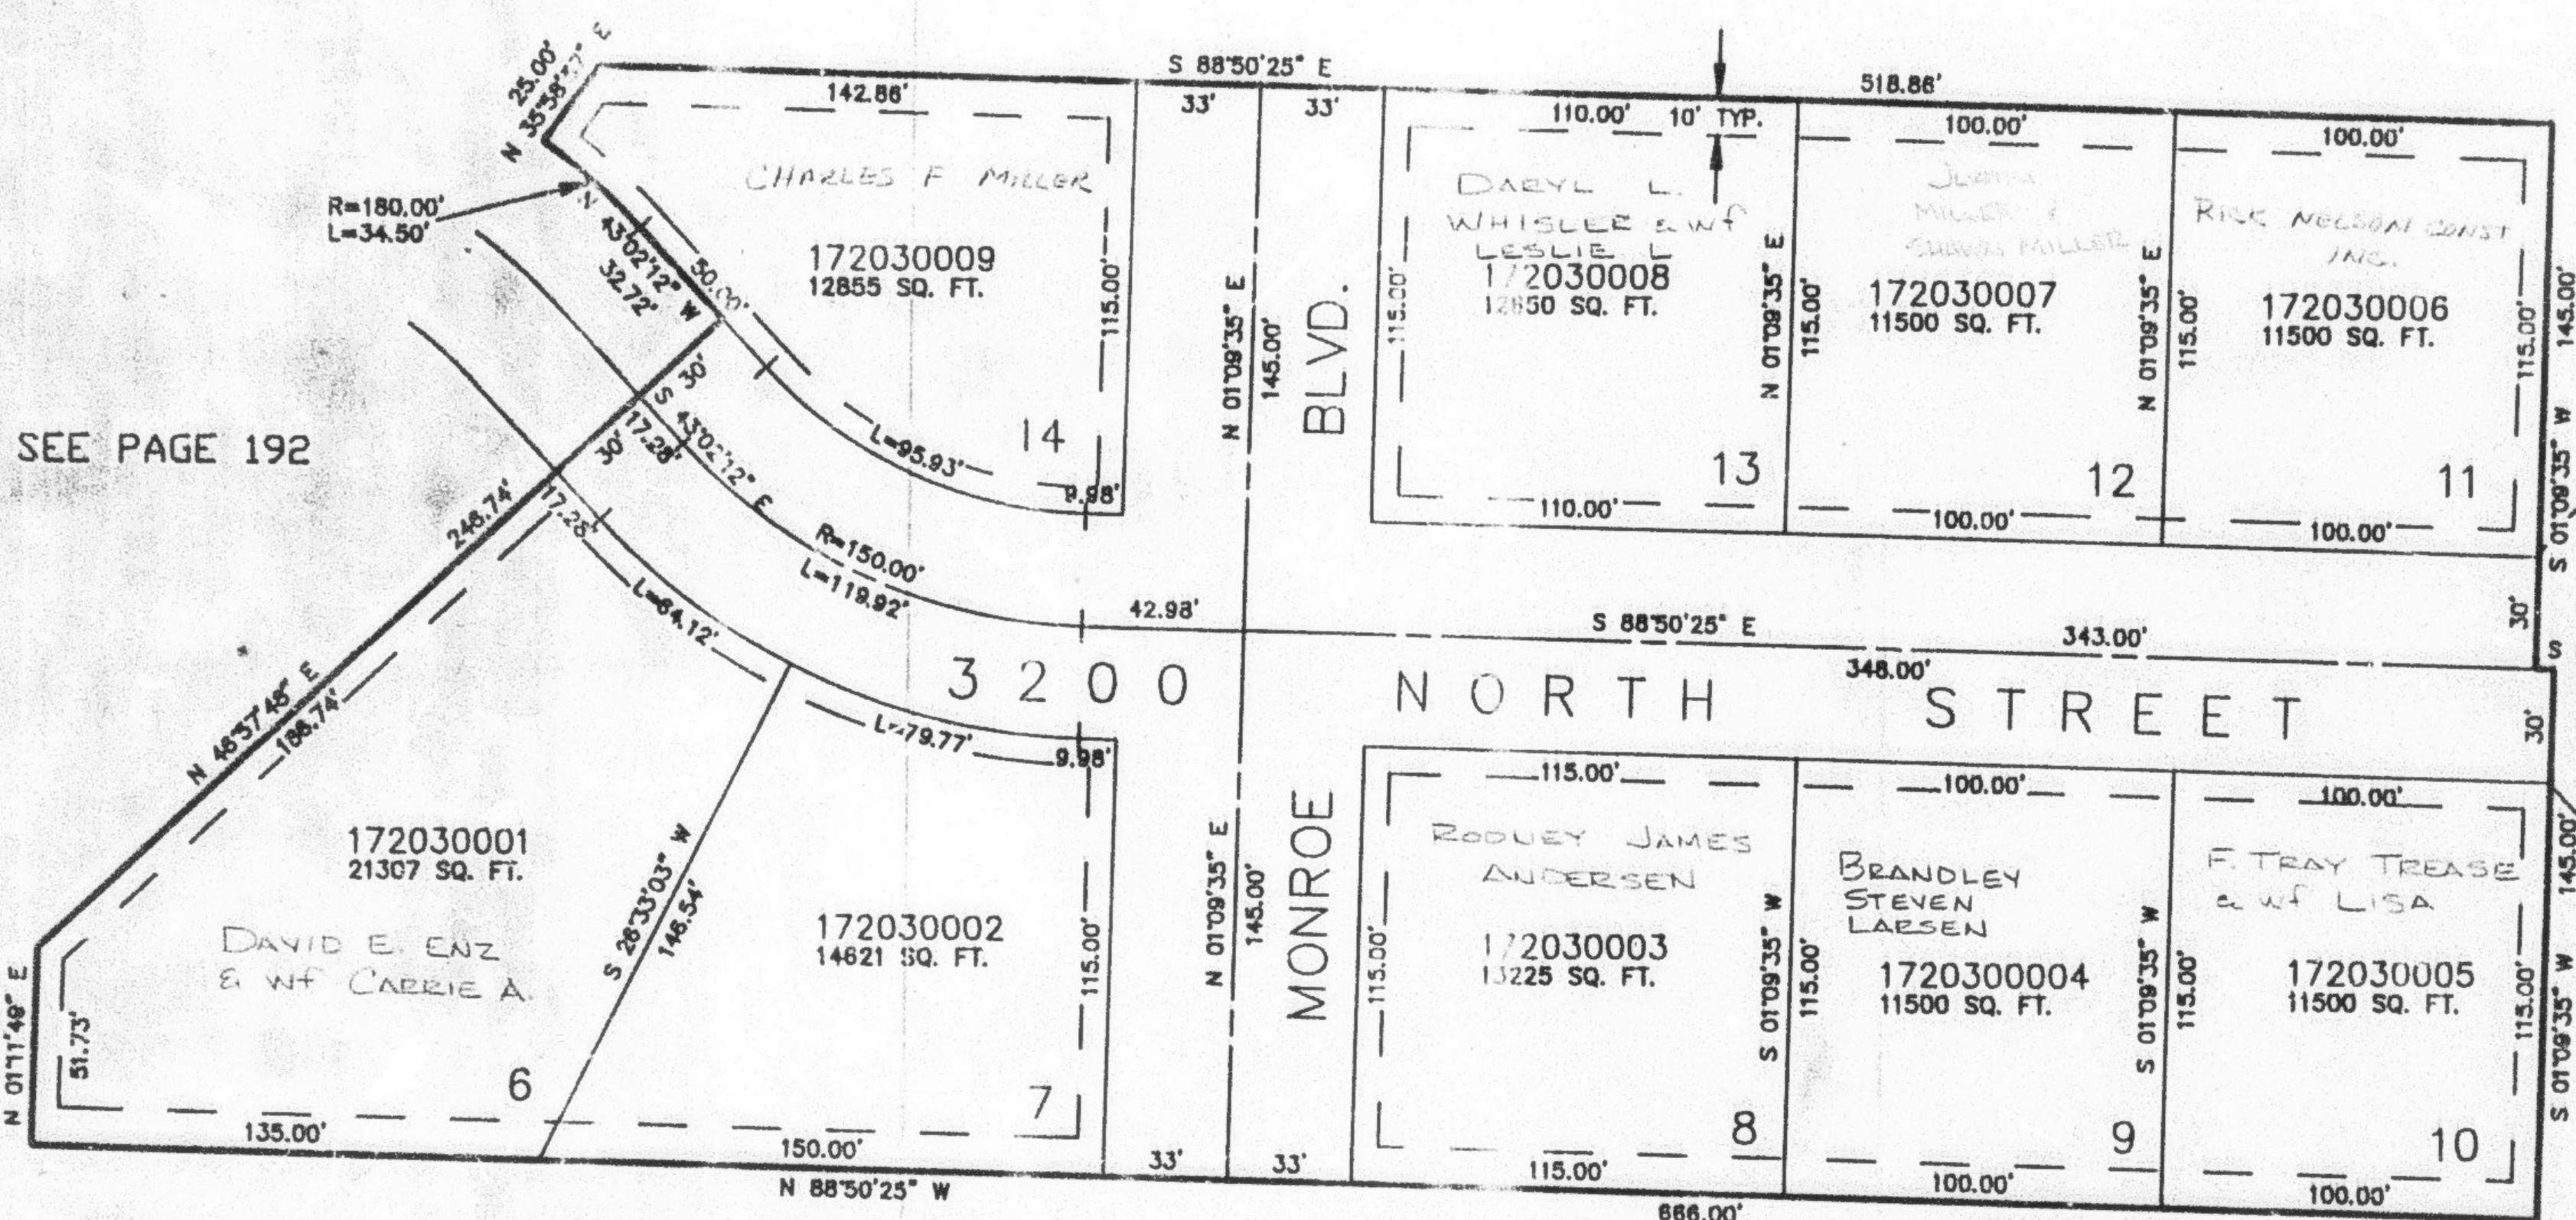

SEE PAGE 2

SEE PAGE 192

SEE PAGE 202

SEE PAGE 2

7' UTILITY & DRAINAGE EASEMENTS EACH
 SIDE OF PROPERTY LINES AS INDICATED
 BY DASHED LINES EXCEPT AS OTHERWISE
 SHOWN.

FOR COMPLETE E20 DATA SEE
 ORIGINAL DEDICATION PLAT IN
 BOOK 38, PAGE 94 OF RECORDS.