

PART OF THE NE.1/4, OF SEC. 28, T.7N., R.1W., S.L.B. & M.
STONEWOOD SUBDIVISION - PHASE 2

203


TAXING UNIT: 10

IN NORTH OGDEN CITY

SCALE 1" = 50'

EXCEPT WHERE OTHERWISE
 SHOWN ALL LOTS OWNED BY
 BLACKBURN JONES REAL ESTATE, INC.

SEE PAGE 2

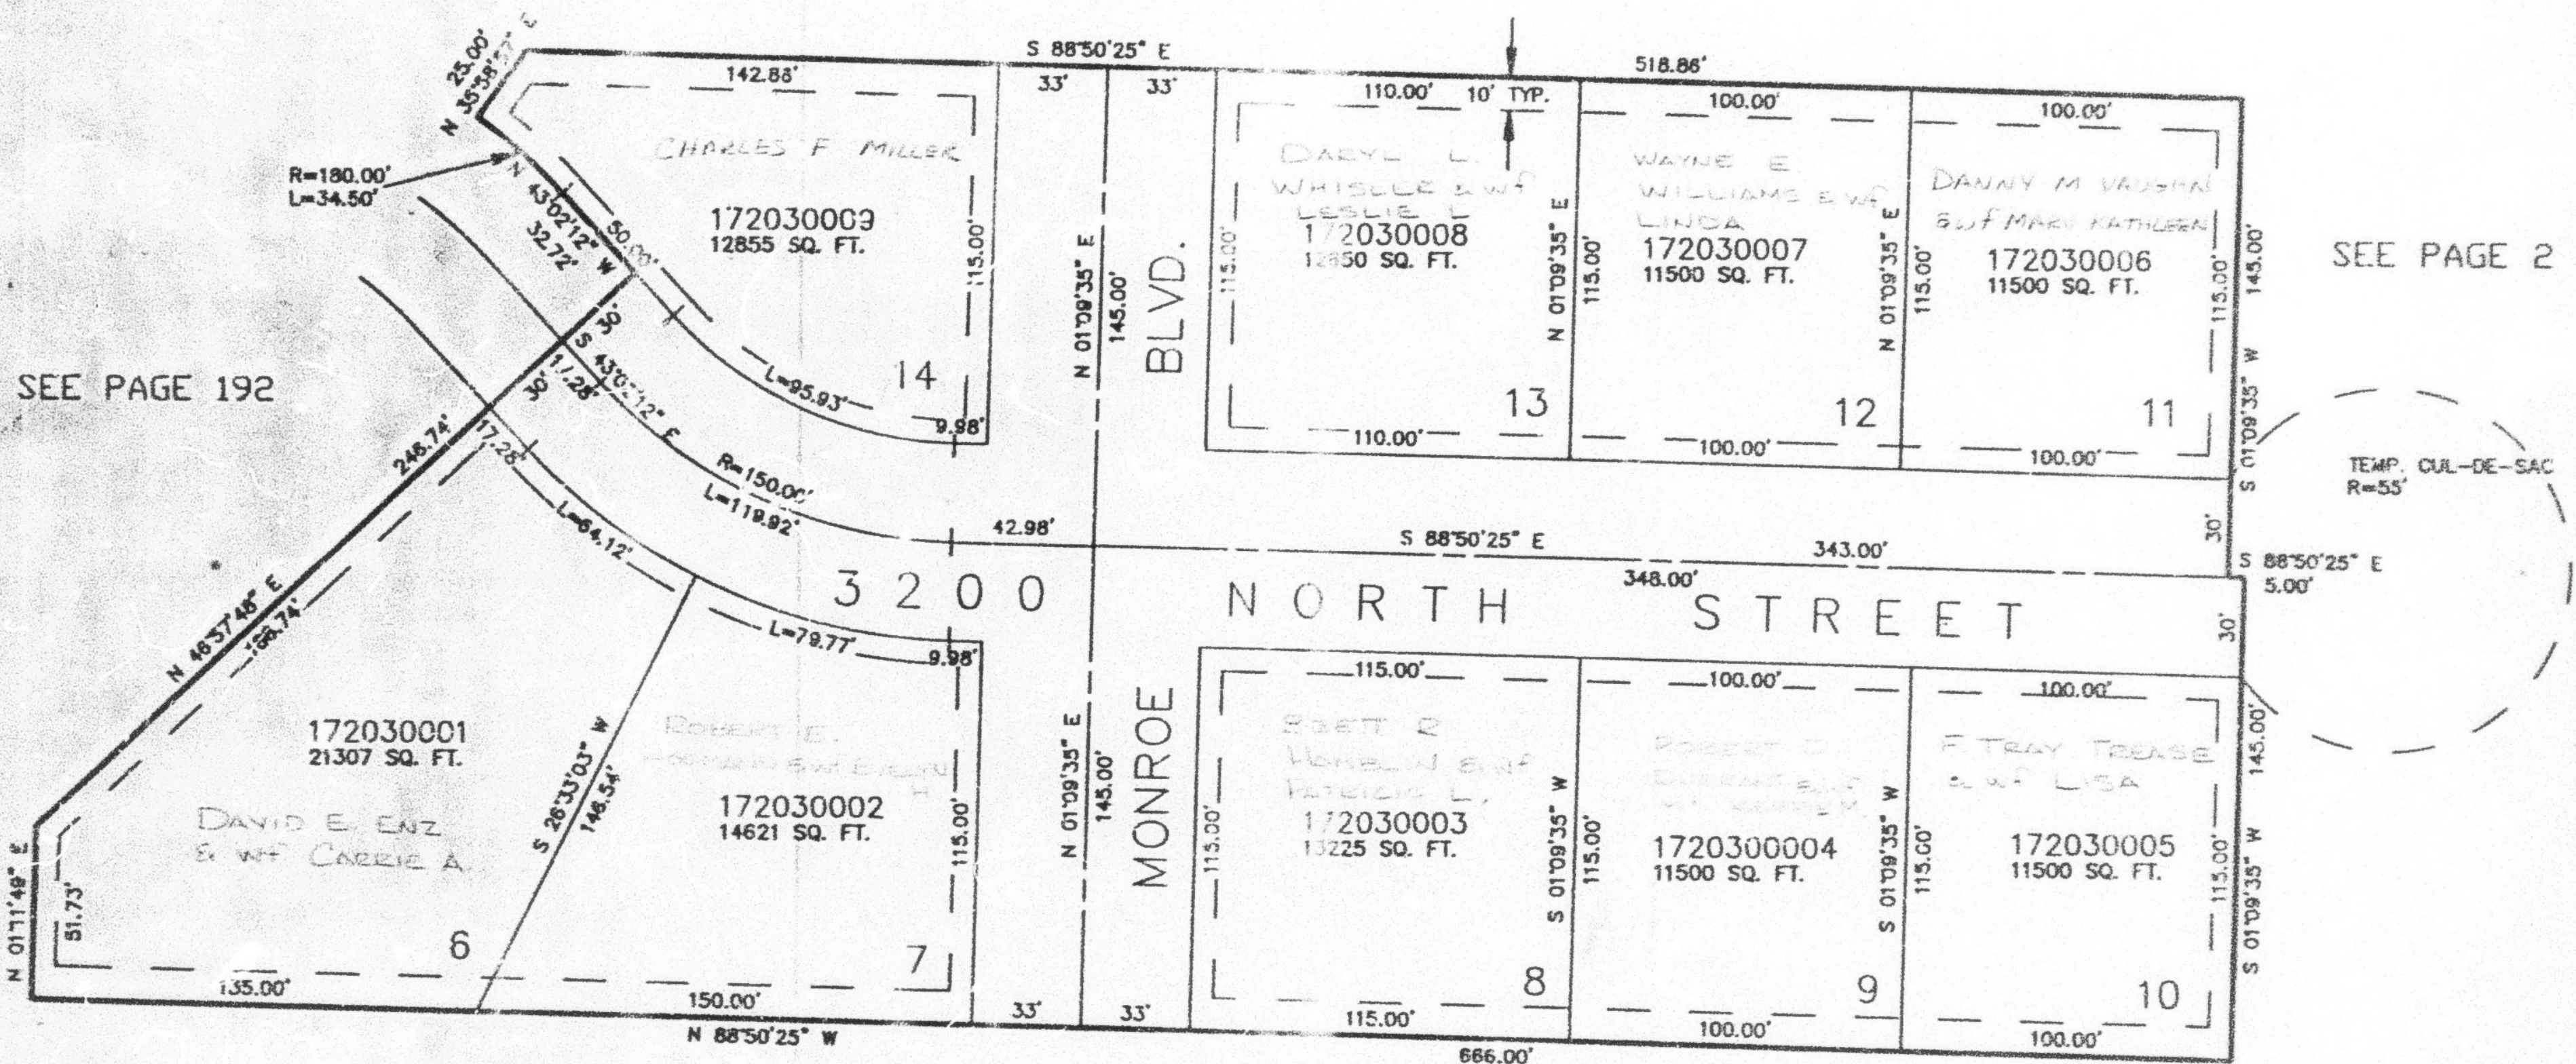

SEE PAGE 192

SEE PAGE 2

SEE PAGE 202

SEE PAGE 2

7' UTILITY & DRAINAGE EASEMENTS EACH
 SIDE OF PROPERTY LINES AS INDICATED
 BY DASHED LINES EXCEPT AS OTHERWISE
 SHOWN.

FOR COMPLETE ENG DATA SEE
 ORIGINAL DEDICATION PLAT IN
 BOOK 39, PAGE 94 OF RECORDS.