


PART OF THE NE.1/4, OF SEC. 28, T.7N., R.1W., S.L.B. & M.  
STONEWOOD SUBDIVISION - PHASE 2

IN NORTH OGDEN CITY

SCALE 1" = 50'

TAXING UNIT: 10

SEE PAGE 2

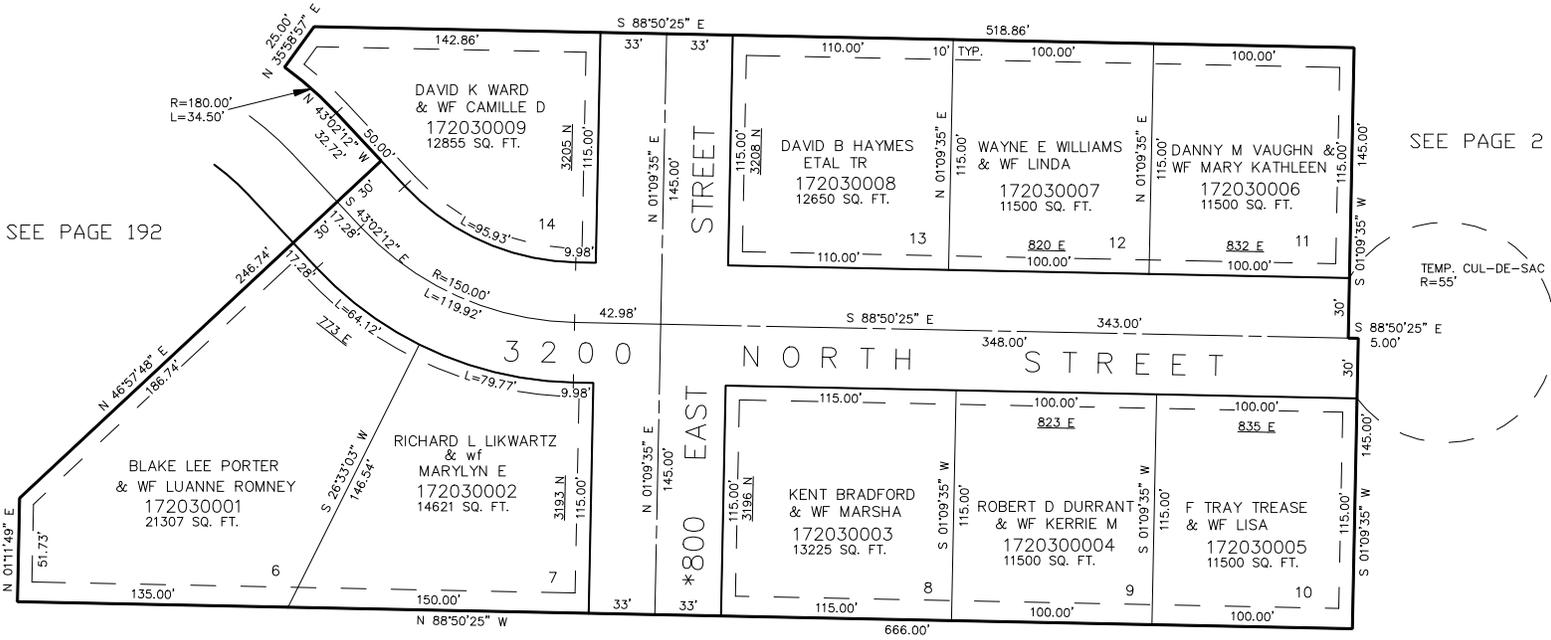

SEE PAGE 192

SEE PAGE 2

TEMP. CUL-DE-SAC  
R=55'

SEE PAGE 202

SEE PAGE 2

\* SEE CORRECTION AFFT.  
E#1504559 BK 1891 PG 2232  
17-NOV-97

FOR COMPLETE ENG DATA SEE  
ORIGINAL DEDICATION PLAT IN  
BOOK 39, PAGE 94 OF RECORDS.

7' UTILITY & DRAINAGE EASEMENTS EACH  
SIDE OF PROPERTY LINES AS INDICATED  
BY DASHED LINES EXCEPT AS OTHERWISE  
SHOWN.