


PART OF THE NE.1/4, OF SEC. 28, T.7N., R.1W., S.L.B. & M.
STONEWOOD SUBDIVISION - PHASE 2

IN NORTH OGDEN CITY
SCALE 1" = 50'

TAXING UNIT: 10

SEE PAGE 2

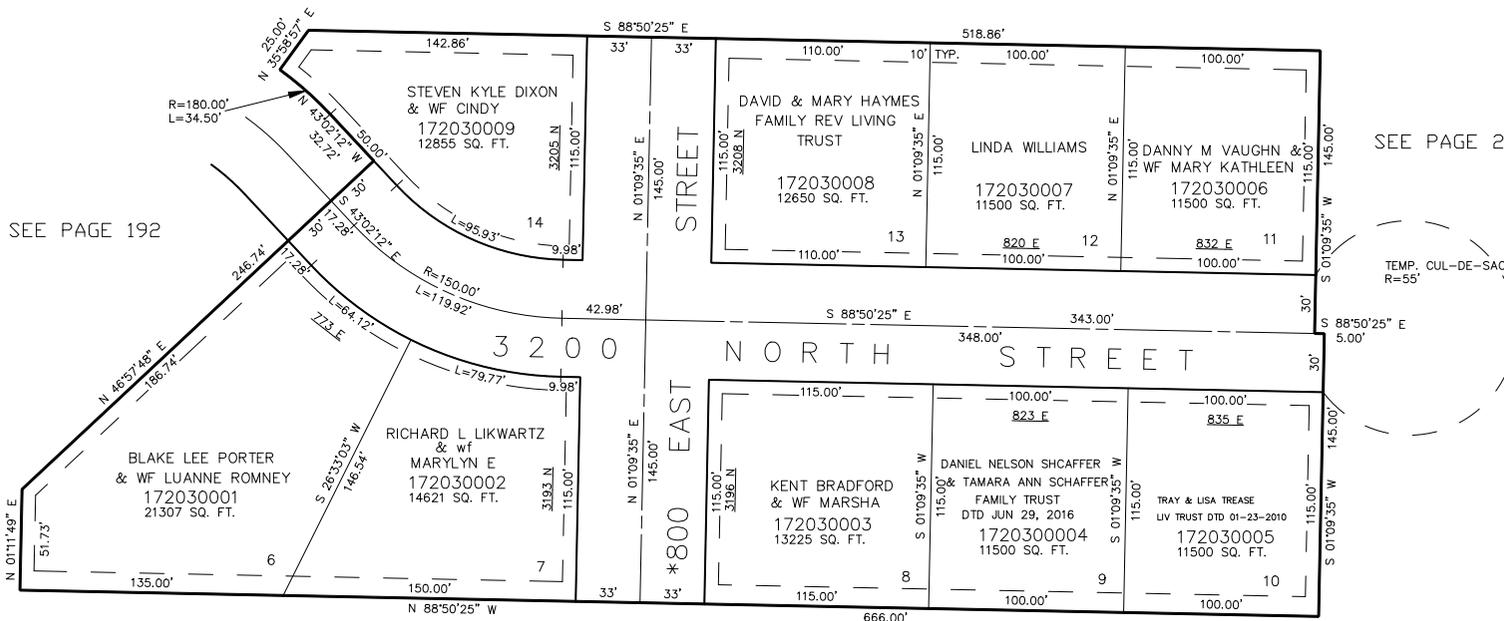

SEE PAGE 192

SEE PAGE 2

SEE PAGE 202

SEE PAGE 2

* SEE CORRECTION AFFT.
E#1504559 BK 1891 PG 2232
17-NOV-97

7' UTILITY & DRAINAGE EASEMENTS EACH SIDE OF PROPERTY LINES AS INDICATED BY DASHED LINES EXCEPT AS OTHERWISE SHOWN.

FOR COMPLETE ENG DATA SEE ORIGINAL DEDICATION PLAT IN BOOK 39, PAGE 94 OF RECORDS.