


PART OF THE NE.1/4, OF SEC. 28, T.7N., R.1W., S.L.B. & M.  
STONEWOOD SUBDIVISION - PHASE 2

IN NORTH OGDEN CITY

SCALE 1" = 50'

TAXING UNIT: 10

SEE PAGE 2

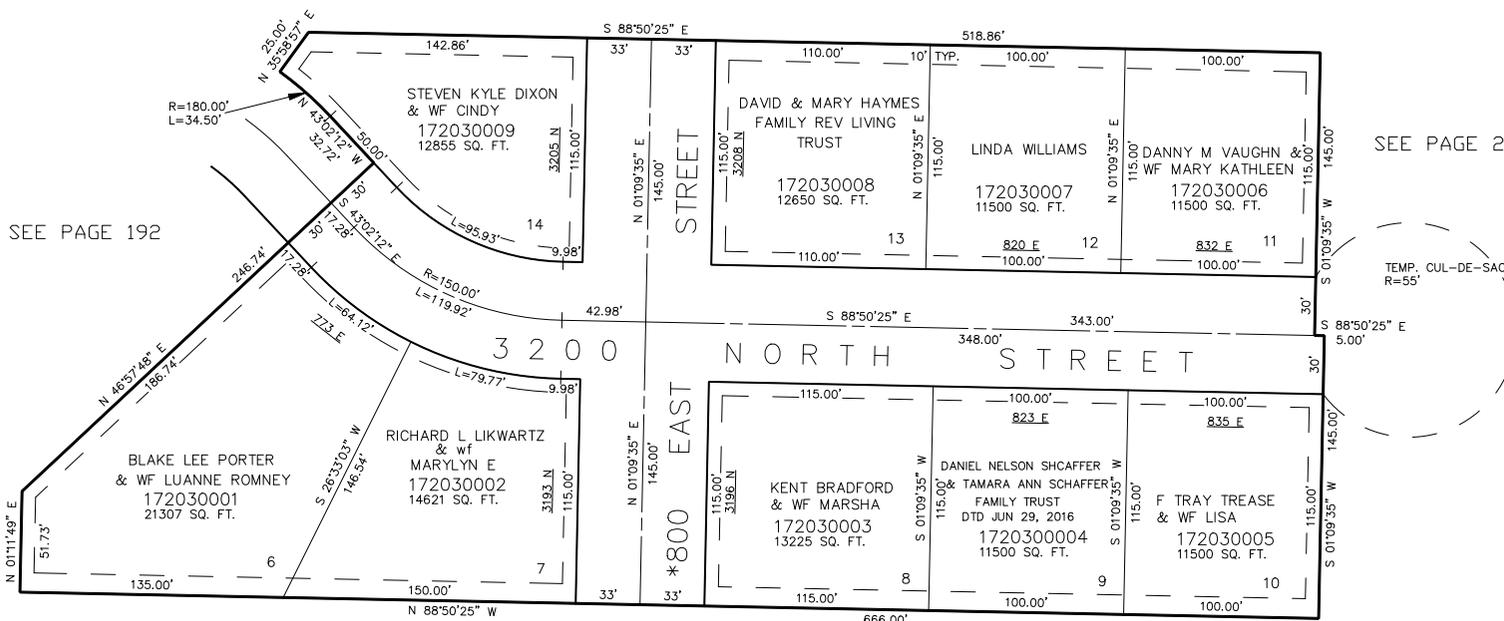

SEE PAGE 192

SEE PAGE 2

TEMP. CUL-DE-SAC  
R=55'

SEE PAGE 202

SEE PAGE 2

\* SEE CORRECTION AFFT.  
E#1504559 BK 1891 PG 2232  
17-NOV-97

7' UTILITY & DRAINAGE EASEMENTS EACH  
SIDE OF PROPERTY LINES AS INDICATED  
BY DASHED LINES EXCEPT AS OTHERWISE  
SHOWN.

FOR COMPLETE ENG DATA SEE  
ORIGINAL DEDICATION PLAT IN  
BOOK 39, PAGE 94 OF RECORDS.