


PART OF THE NE.1/4, OF SEC. 28, T.7N., R.1W., S.L.B. & M.
STONEWOOD SUBDIVISION – PHASE 2

IN NORTH OGDEN CITY

TAXING UNIT: 10

SCALE 1" = 50'

SEE PAGE 2

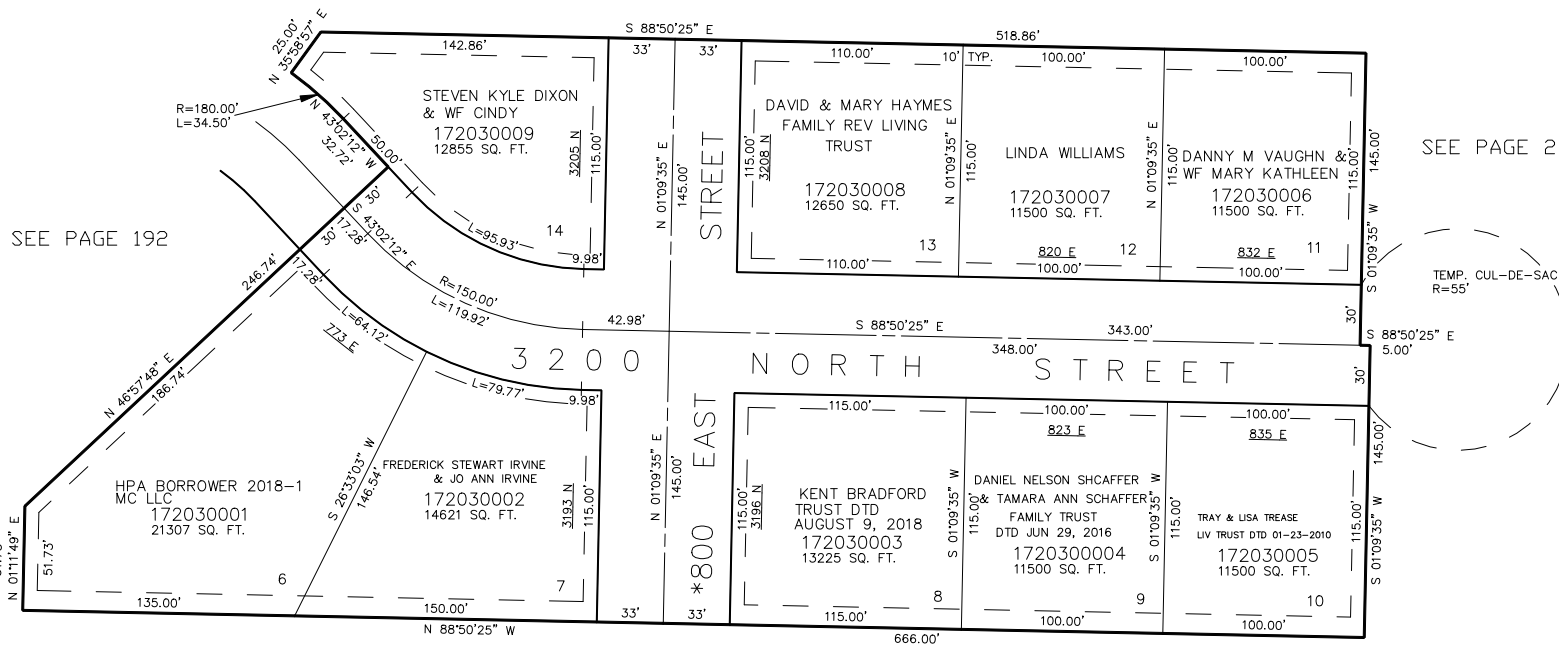

* SEE CORRECTION AFFT.
 E#1504559 BK 1891 PG 2232
 17-NOV-97

FOR COMPLETE ENG DATA SEE
 ORIGINAL DEDICATION PLAT IN
 BOOK 39, PAGE 94 OF RECORDS.

7' UTILITY & DRAINAGE EASEMENTS EACH
 SIDE OF PROPERTY LINES AS INDICATED
 BY DASHED LINES EXCEPT AS OTHERWISE
 SHOWN.