

PART OF THE SE.1/4, OF SEC. 28, T.7N., R.1W., S.L.B. & M.

204

CANYON PARK ESTATES

IN NORTH OGDEN CITY

TAXING UNIT: 10

SCALE 1" = 50'


EXCEPT WHERE OTHERWISE
SHOWN ALL LOTS OWNED BY:
RANDY MARRIOTT & WIFE
KAMI J.

SEE PAGE 18

SEE PAGE 190

SEE BOOK 16, PAGE 54

SEE PAGE 18

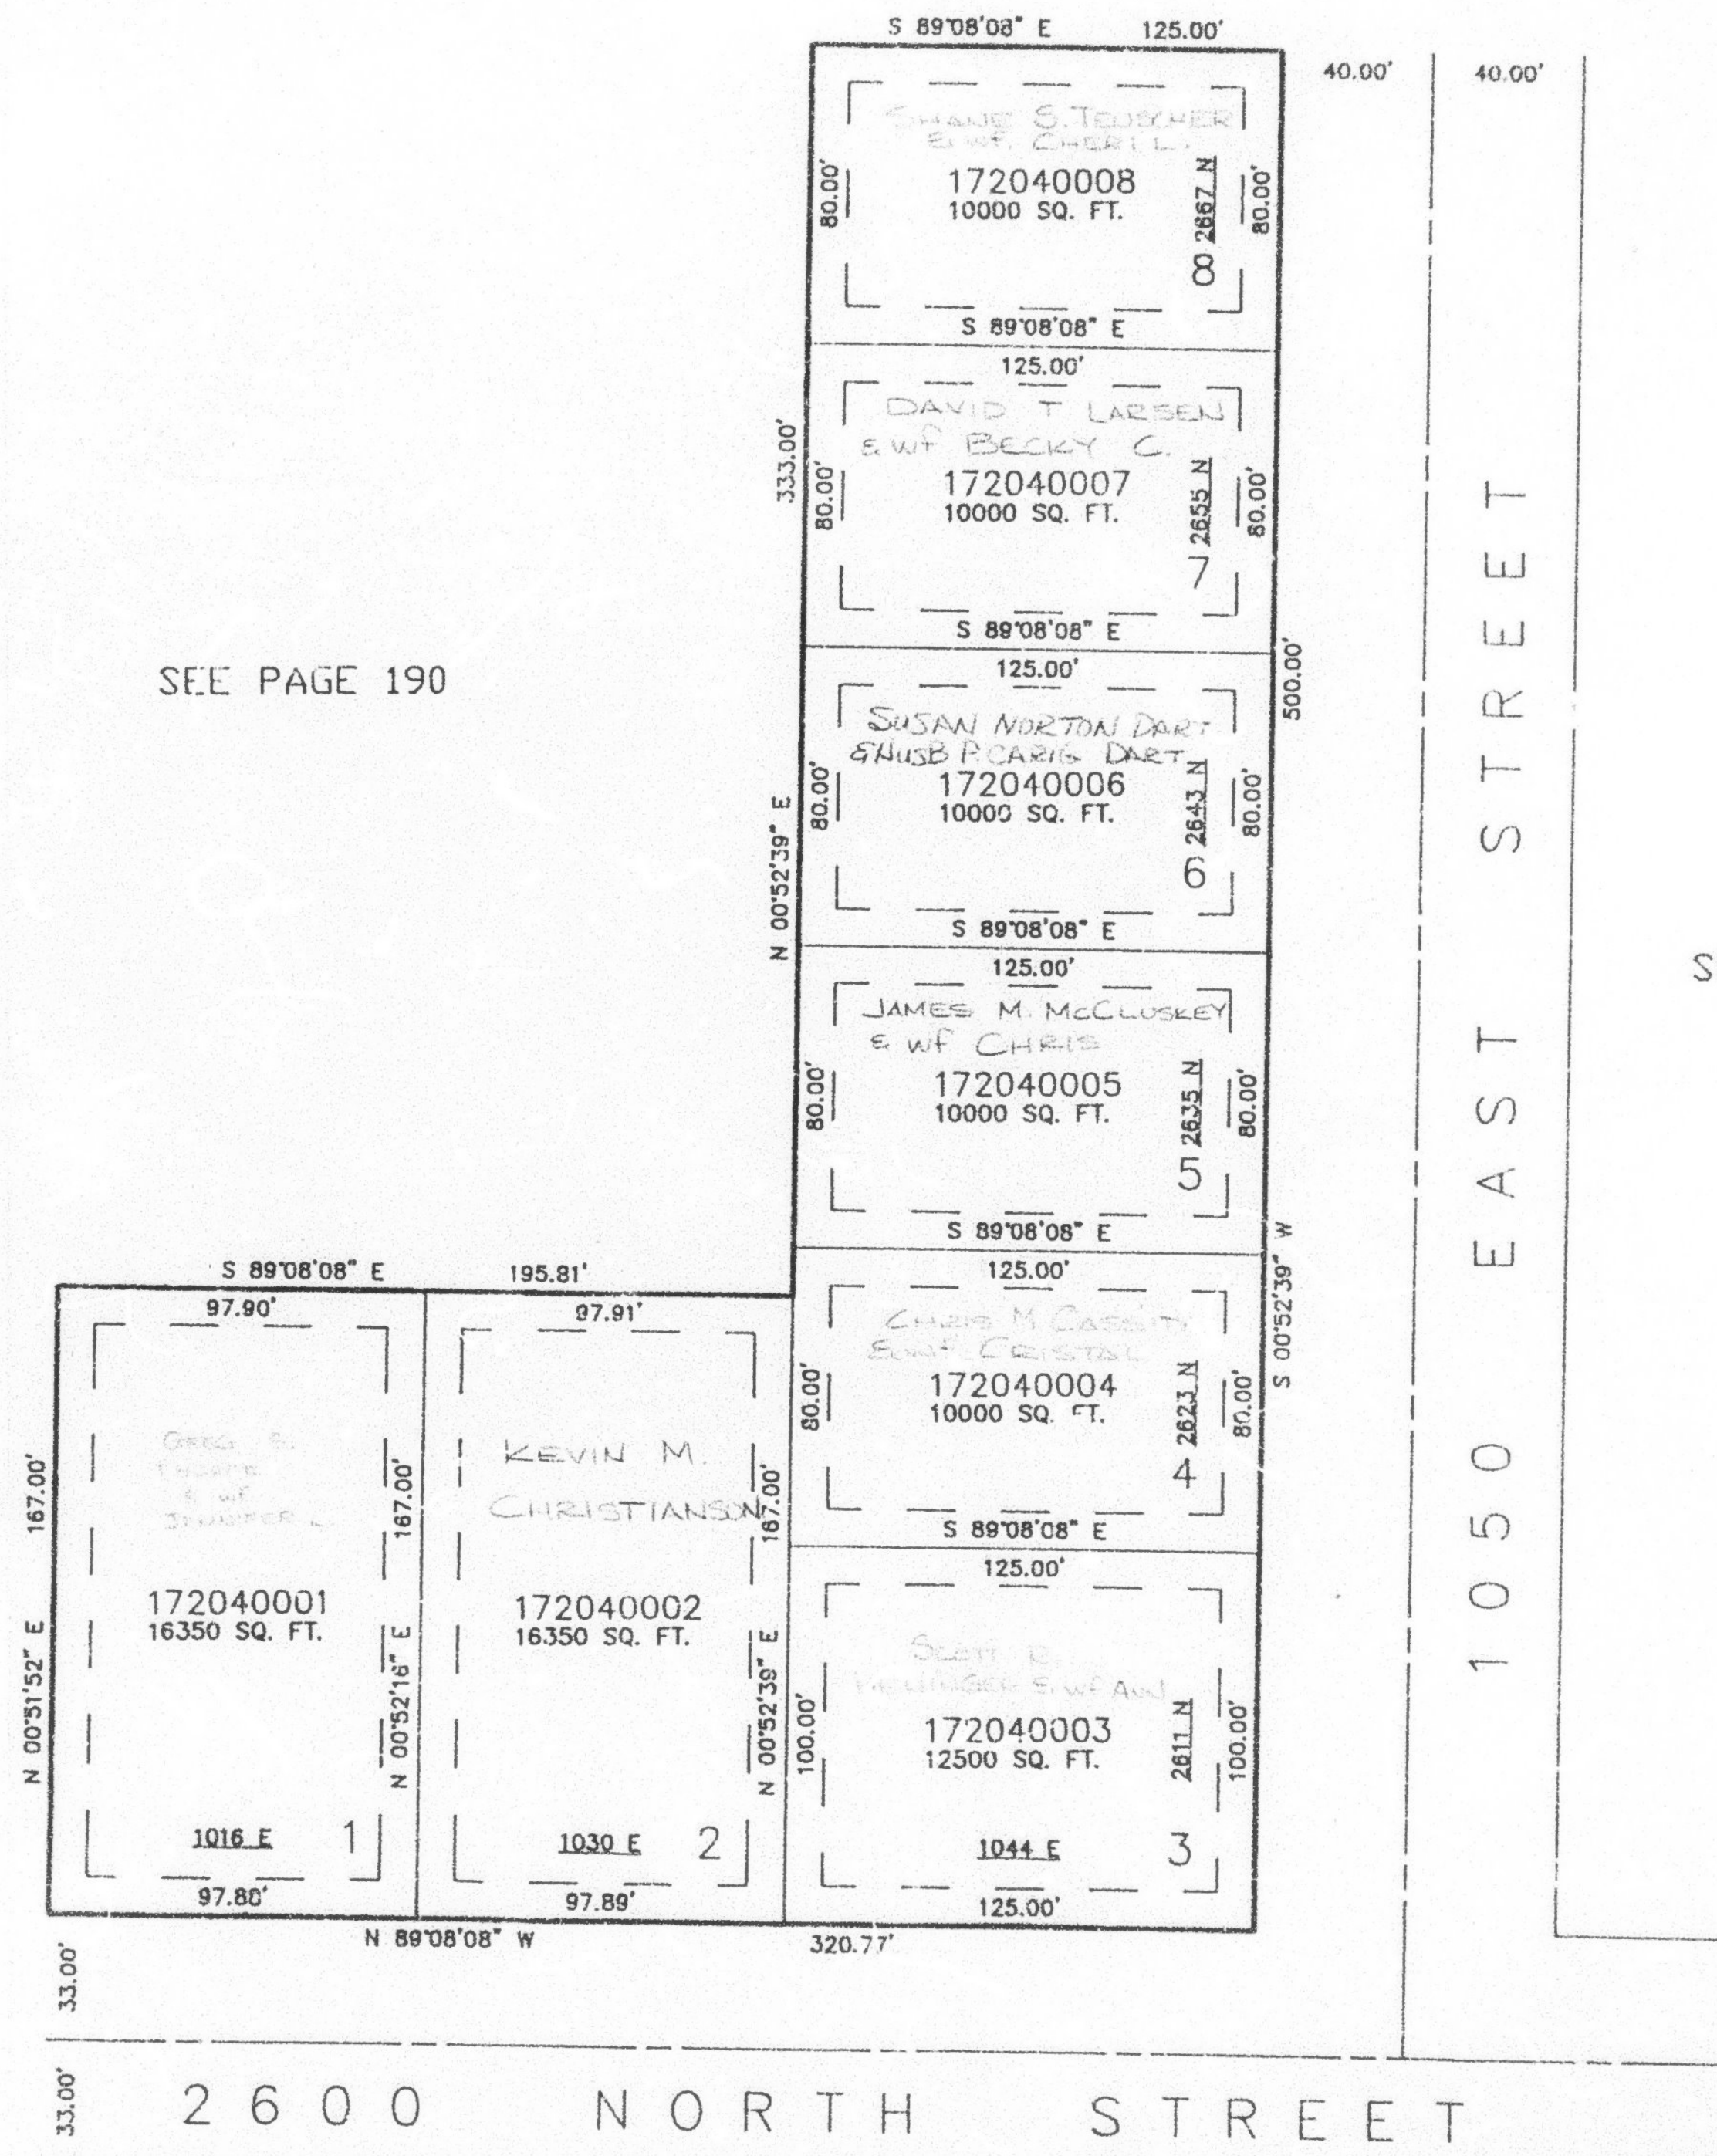

10' UTILITY & DRAINAGE EASEMENTS EACH
SIDE OF PROPERTY LINES AS INDICATED
BY DASHED LINES EXCEPT AS OTHERWISE
SHOWN.

SEE PAGE 18

FOR COMPLETE ENG DATA SET,
ORIGINAL DEDICATION PLAT IN
BOOK 40, PAGE 29 OF RECORDS.