

PART OF THE N.E. 1/4 OF SEC. 28, T.7N., R.1W., S.L.B. & M.
STONEWOOD SUBDIVISION — PHASE 3

IN NORTH OGDEN CITY


SCALE 1" = 30'

TAXID- DATE: 10

SEE PAGE 2

SEE PAGE 192

SEE PAGE 209

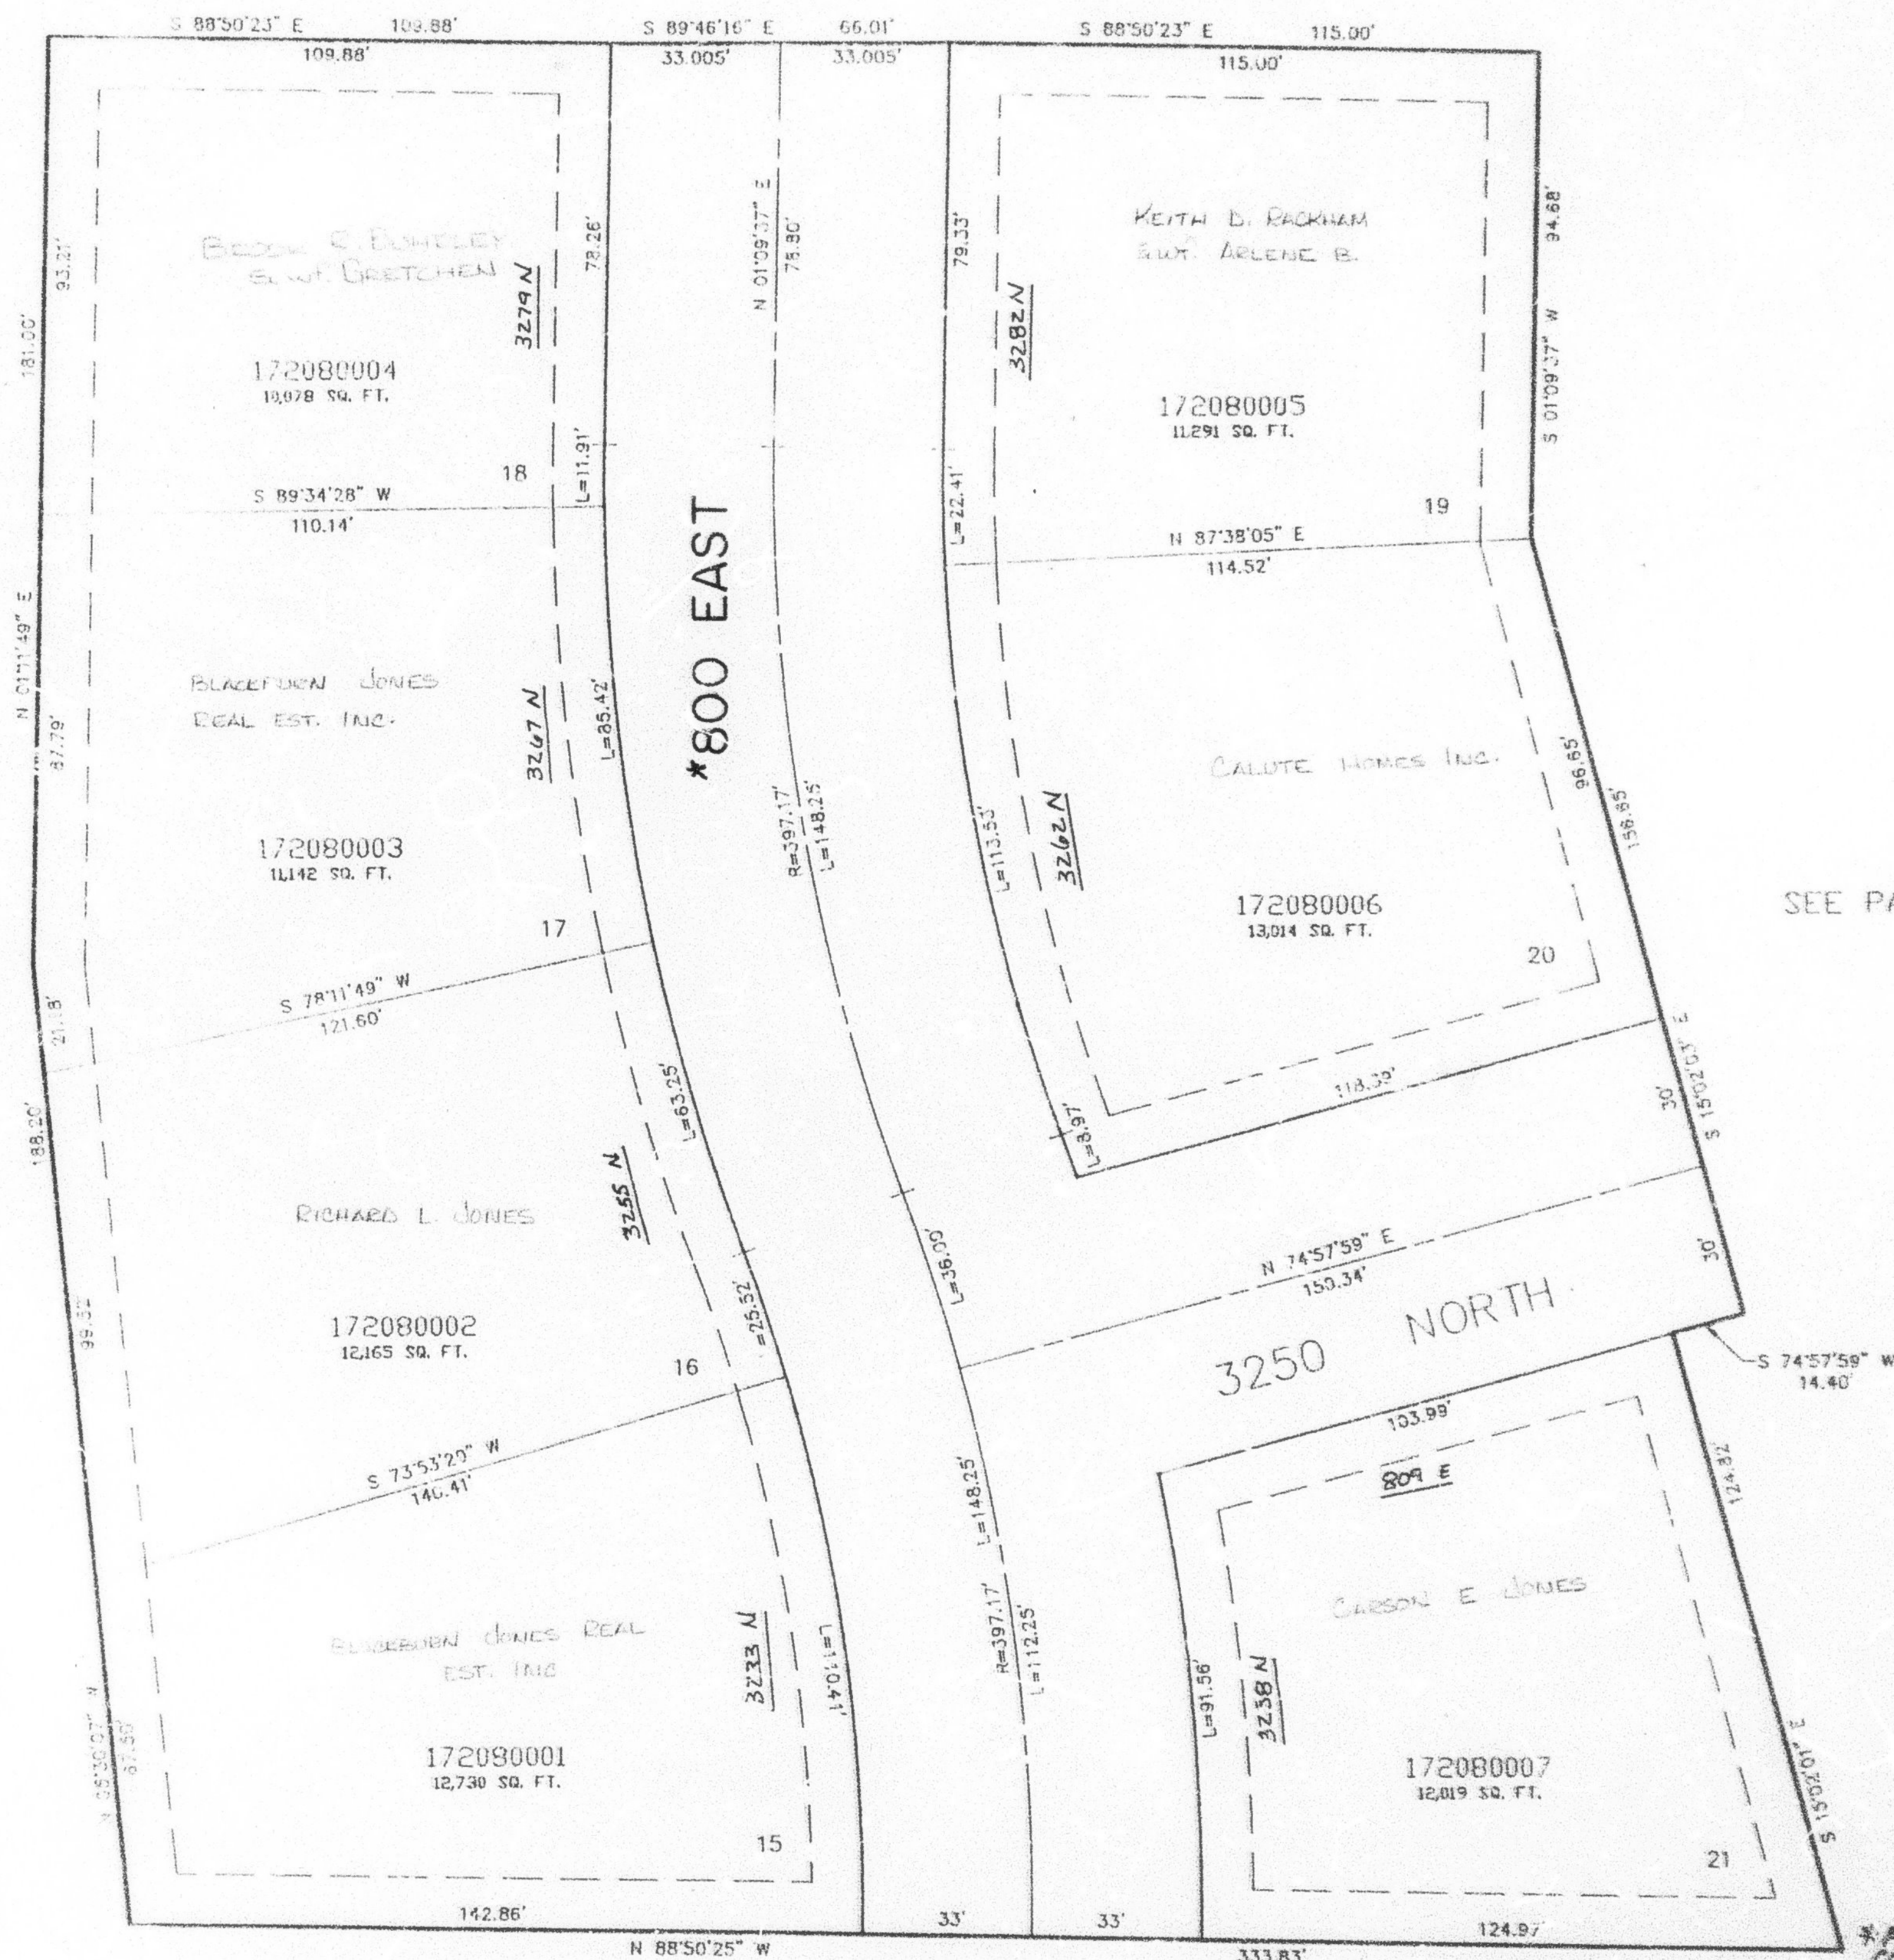

10" UTILITY & DRAINAGE EASEMENTS EACH
 SIDE OF PROPERTY LINES AS INDICATED
 BY DASHED LINES EXCEPT AS OTHERWISE
 SHOWN.

SEE PAGE 203

FOR COMPLETE ENG DATA SEE
 ORIGINAL DEDICATION PLAT IN
 BOOK 12, PAGE 8 OF RECORDS.

* ADDRESS
 CORRECTION
 AFFIDAVIT
 EX 1144430
 BK1838 PG 1672

MTT 07-96