

PART OF THE N.E. 1/4 OF SEC. 28, T.7N., R.1W., S.L.B. & M.
STONEWOOD SUBDIVISION - PHASE 4

209

TAXING UNIT 10

IN NORTH OGDEN CITY


SCALE 1" = 40'

EXCEPT WHERE OTHERWISE SHOWN

ALL LOTS OWNED BY:

BLACKBURN JONES REAL ESTATE, INC.

SEE PAGE 2

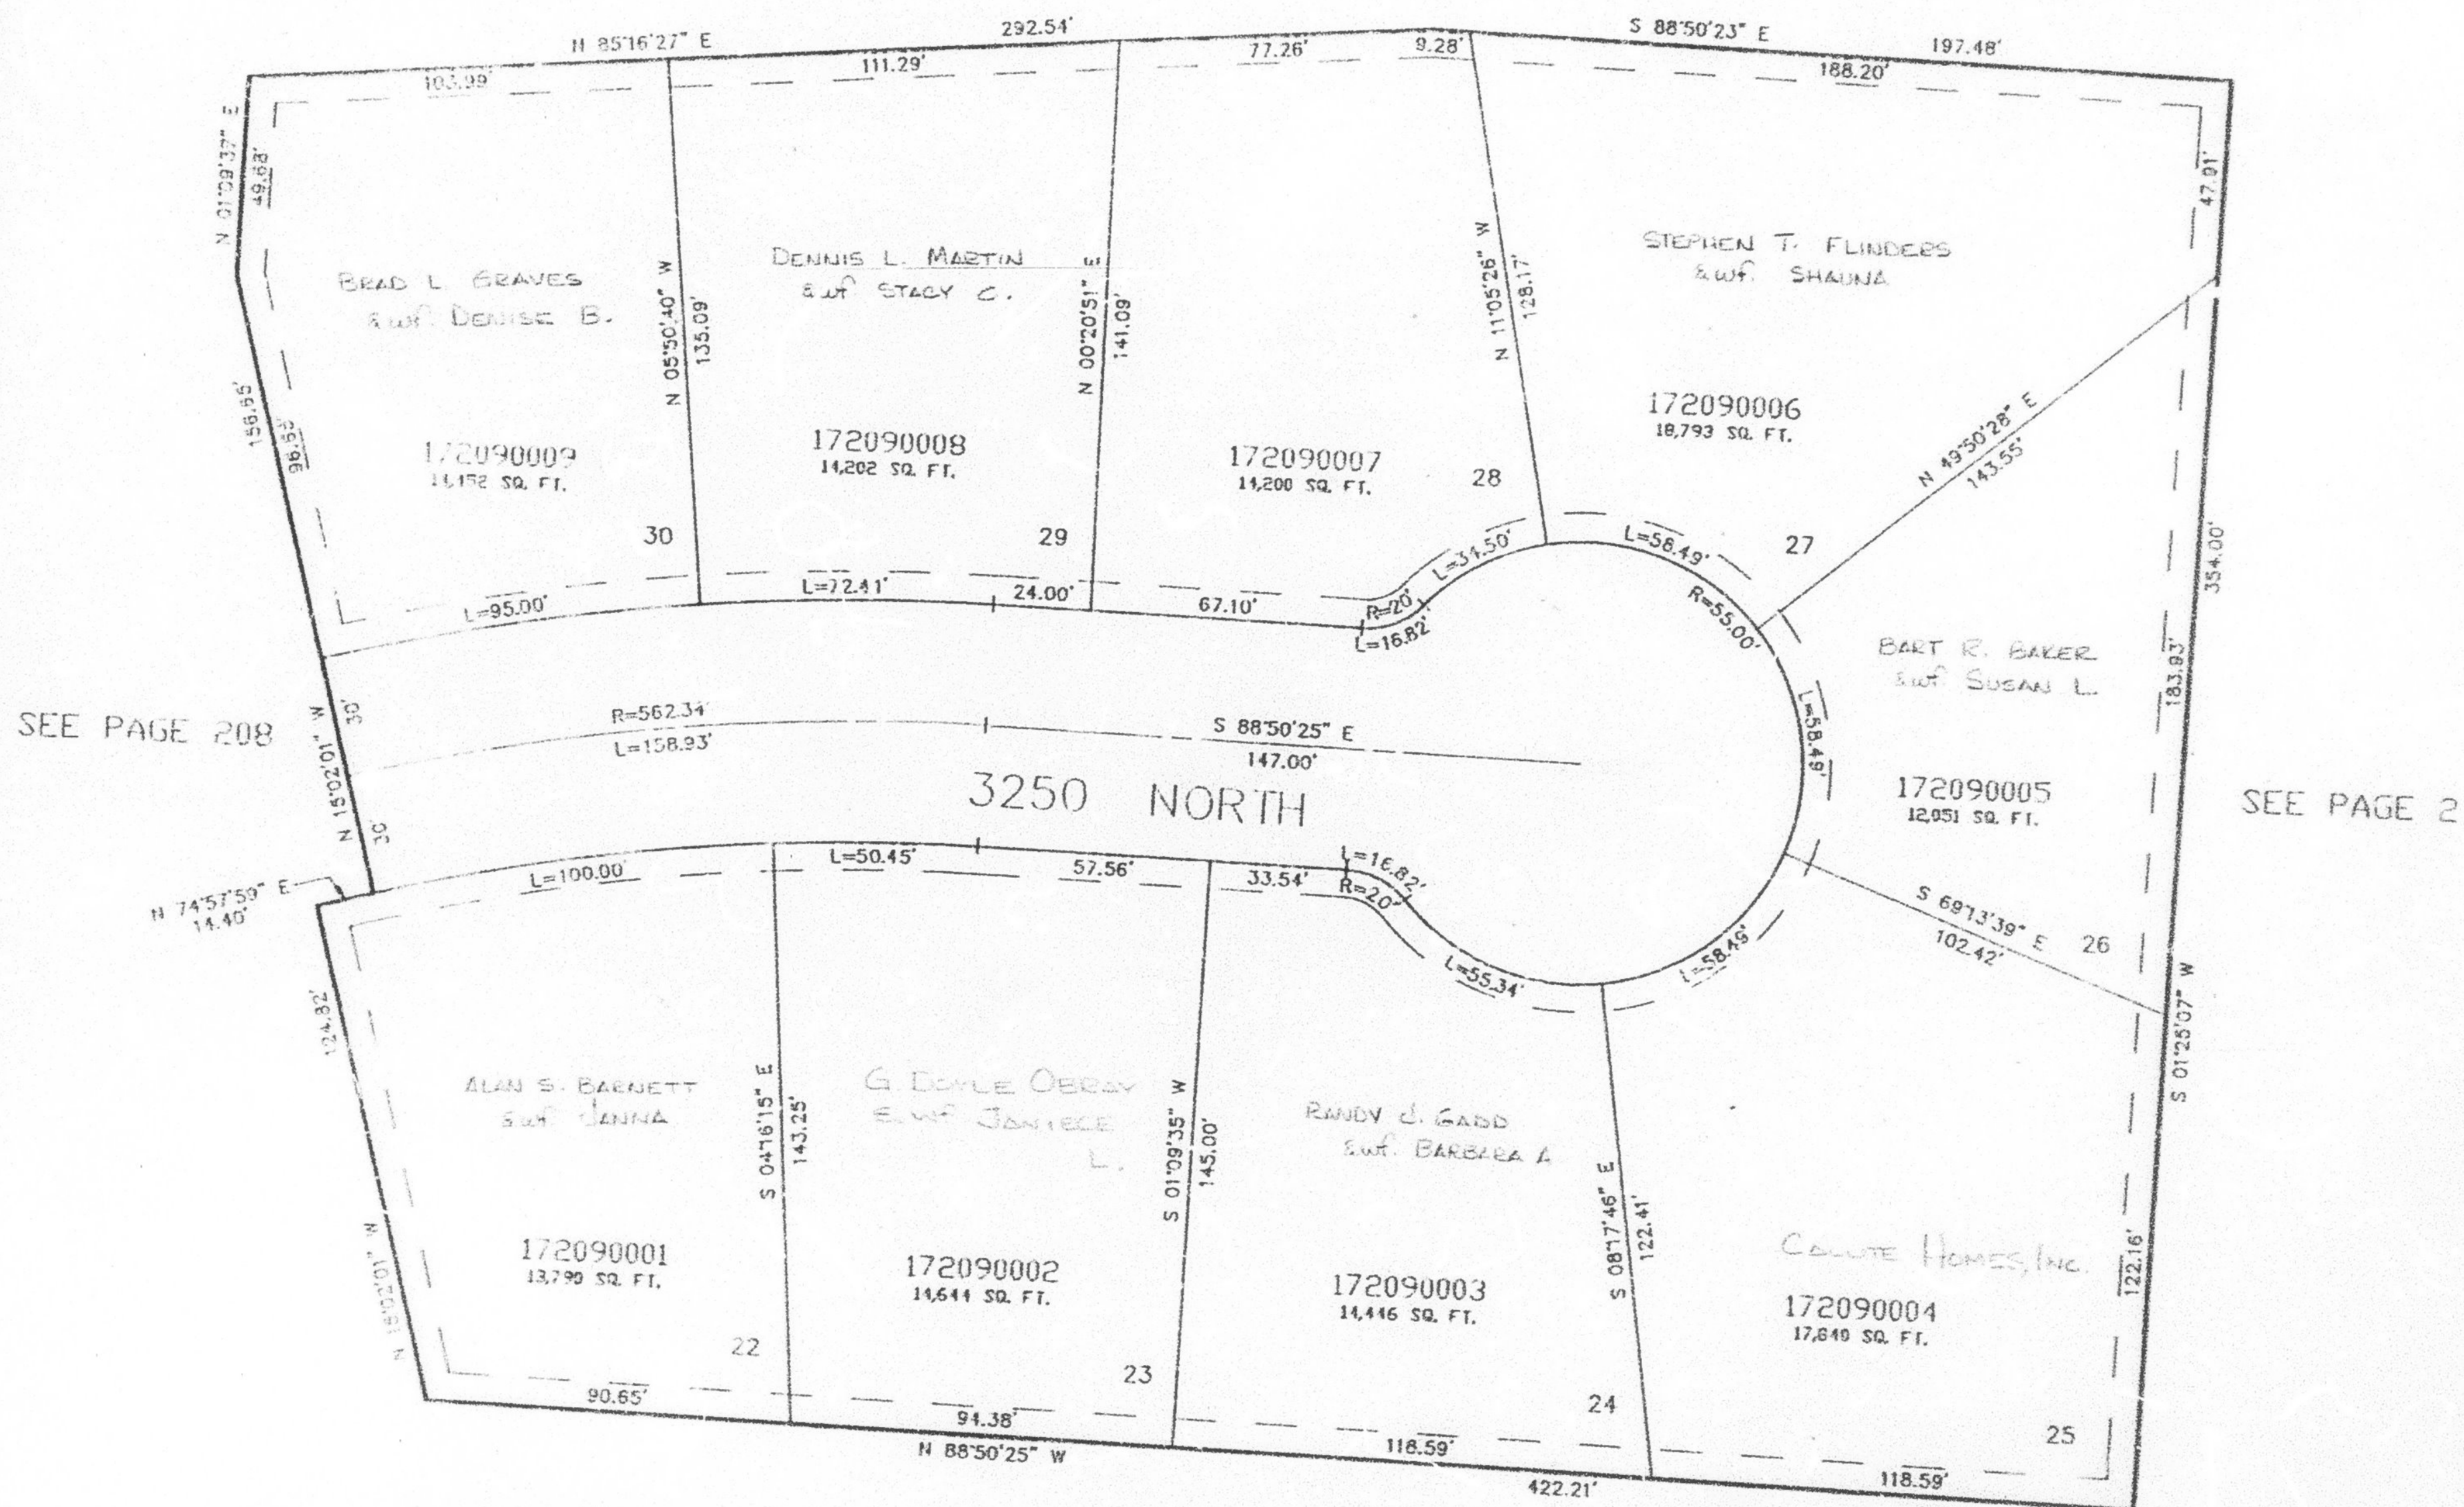

7' UTILITY & DRAINAGE EASEMENTS EACH
 SIDE OF PROPERTY LINES AS INDICATED
 BY DASHED LINES EXCEPT AS OTHERWISE
 SHOWN.

SEE PAGE 203

FOR COMPLETE ENG DATA SEE
 ORIGINAL DEDICATION PLAT "1"
 BOOK 42, PAGE 9 OF RECORDS.