


PART OF THE N.E. 1/4 OF SEC. 28, T.7N., R.1W., S.L.B. & M.  
**STONEWOOD SUBDIVISION – PHASE 4**

IN NORTH OGDEN CITY

TAXING UNIT: 10

SCALE 1" = 40'

SEE PAGE 2

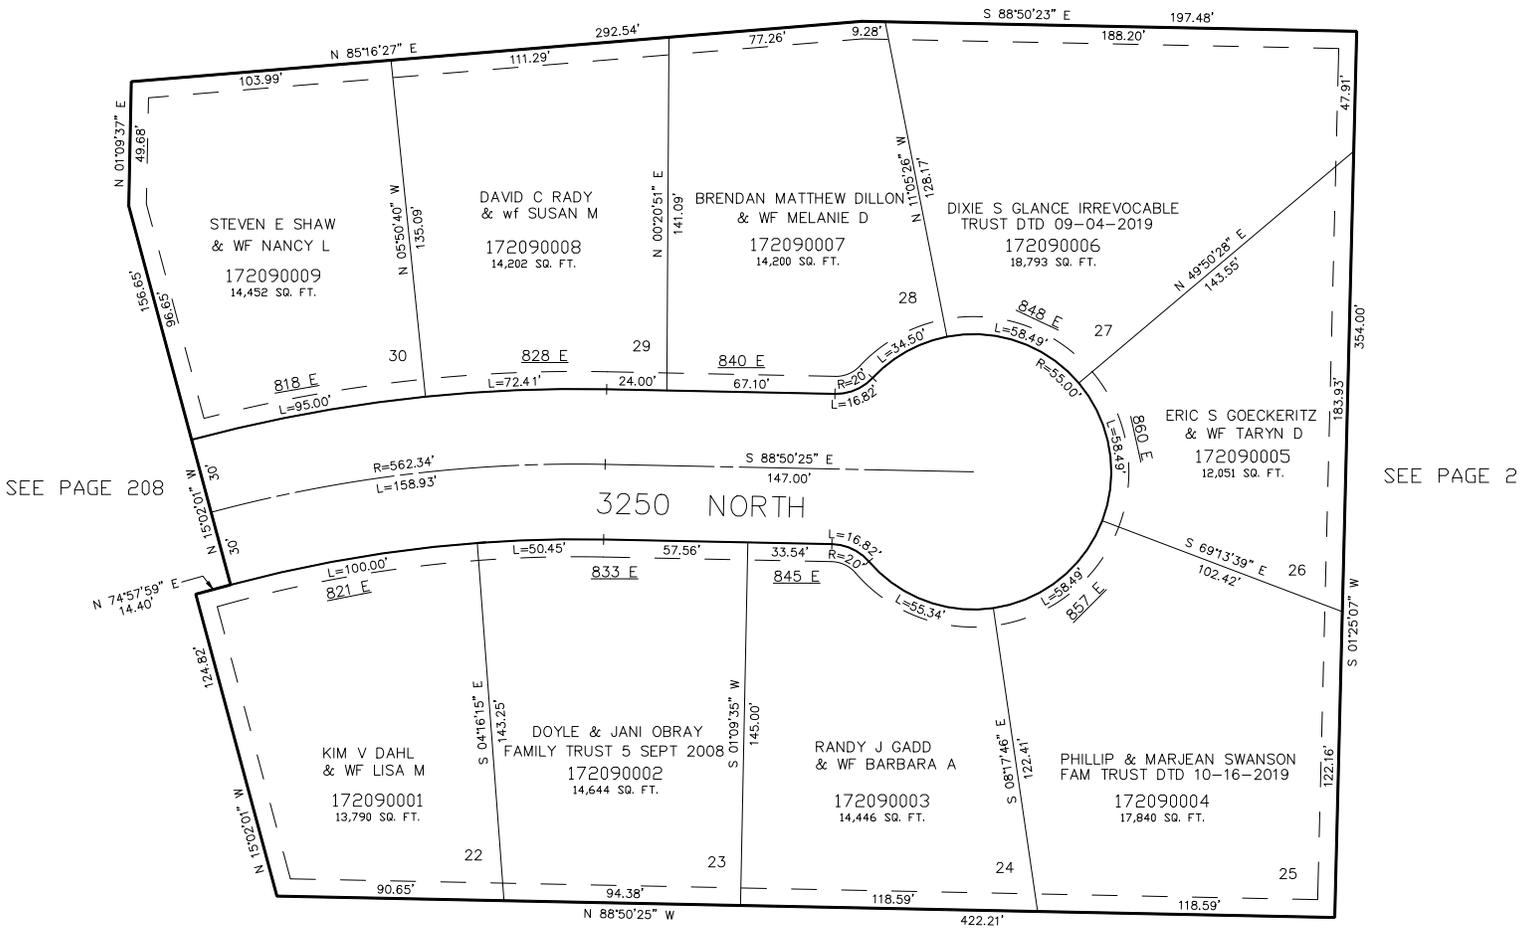

SEE PAGE 208

SEE PAGE 2

7' UTILITY & DRAINAGE EASEMENTS EACH  
 SIDE OF PROPERTY LINES AS INDICATED  
 BY DASHED LINES EXCEPT AS OTHERWISE  
 SHOWN.

SEE PAGE 203

FOR COMPLETE ENG DATA SEE  
 ORIGINAL DEDICATION PLAT IN  
 BOOK 42, PAGE 9 OF RECORDS.