

PART OF THE SOUTH 1/2 OF SEC. 32 &
PART OF THE S.W. 1/4 OF SEC. 33, T.7N., R.1W., S.L.B. & M.
BARTO NORTH SUBDIVISION


IN NORTH OGDEN CITY

SCALE 1" = 30'

TAXES: 10

SEE PAGE 69

SEE PAGE 69

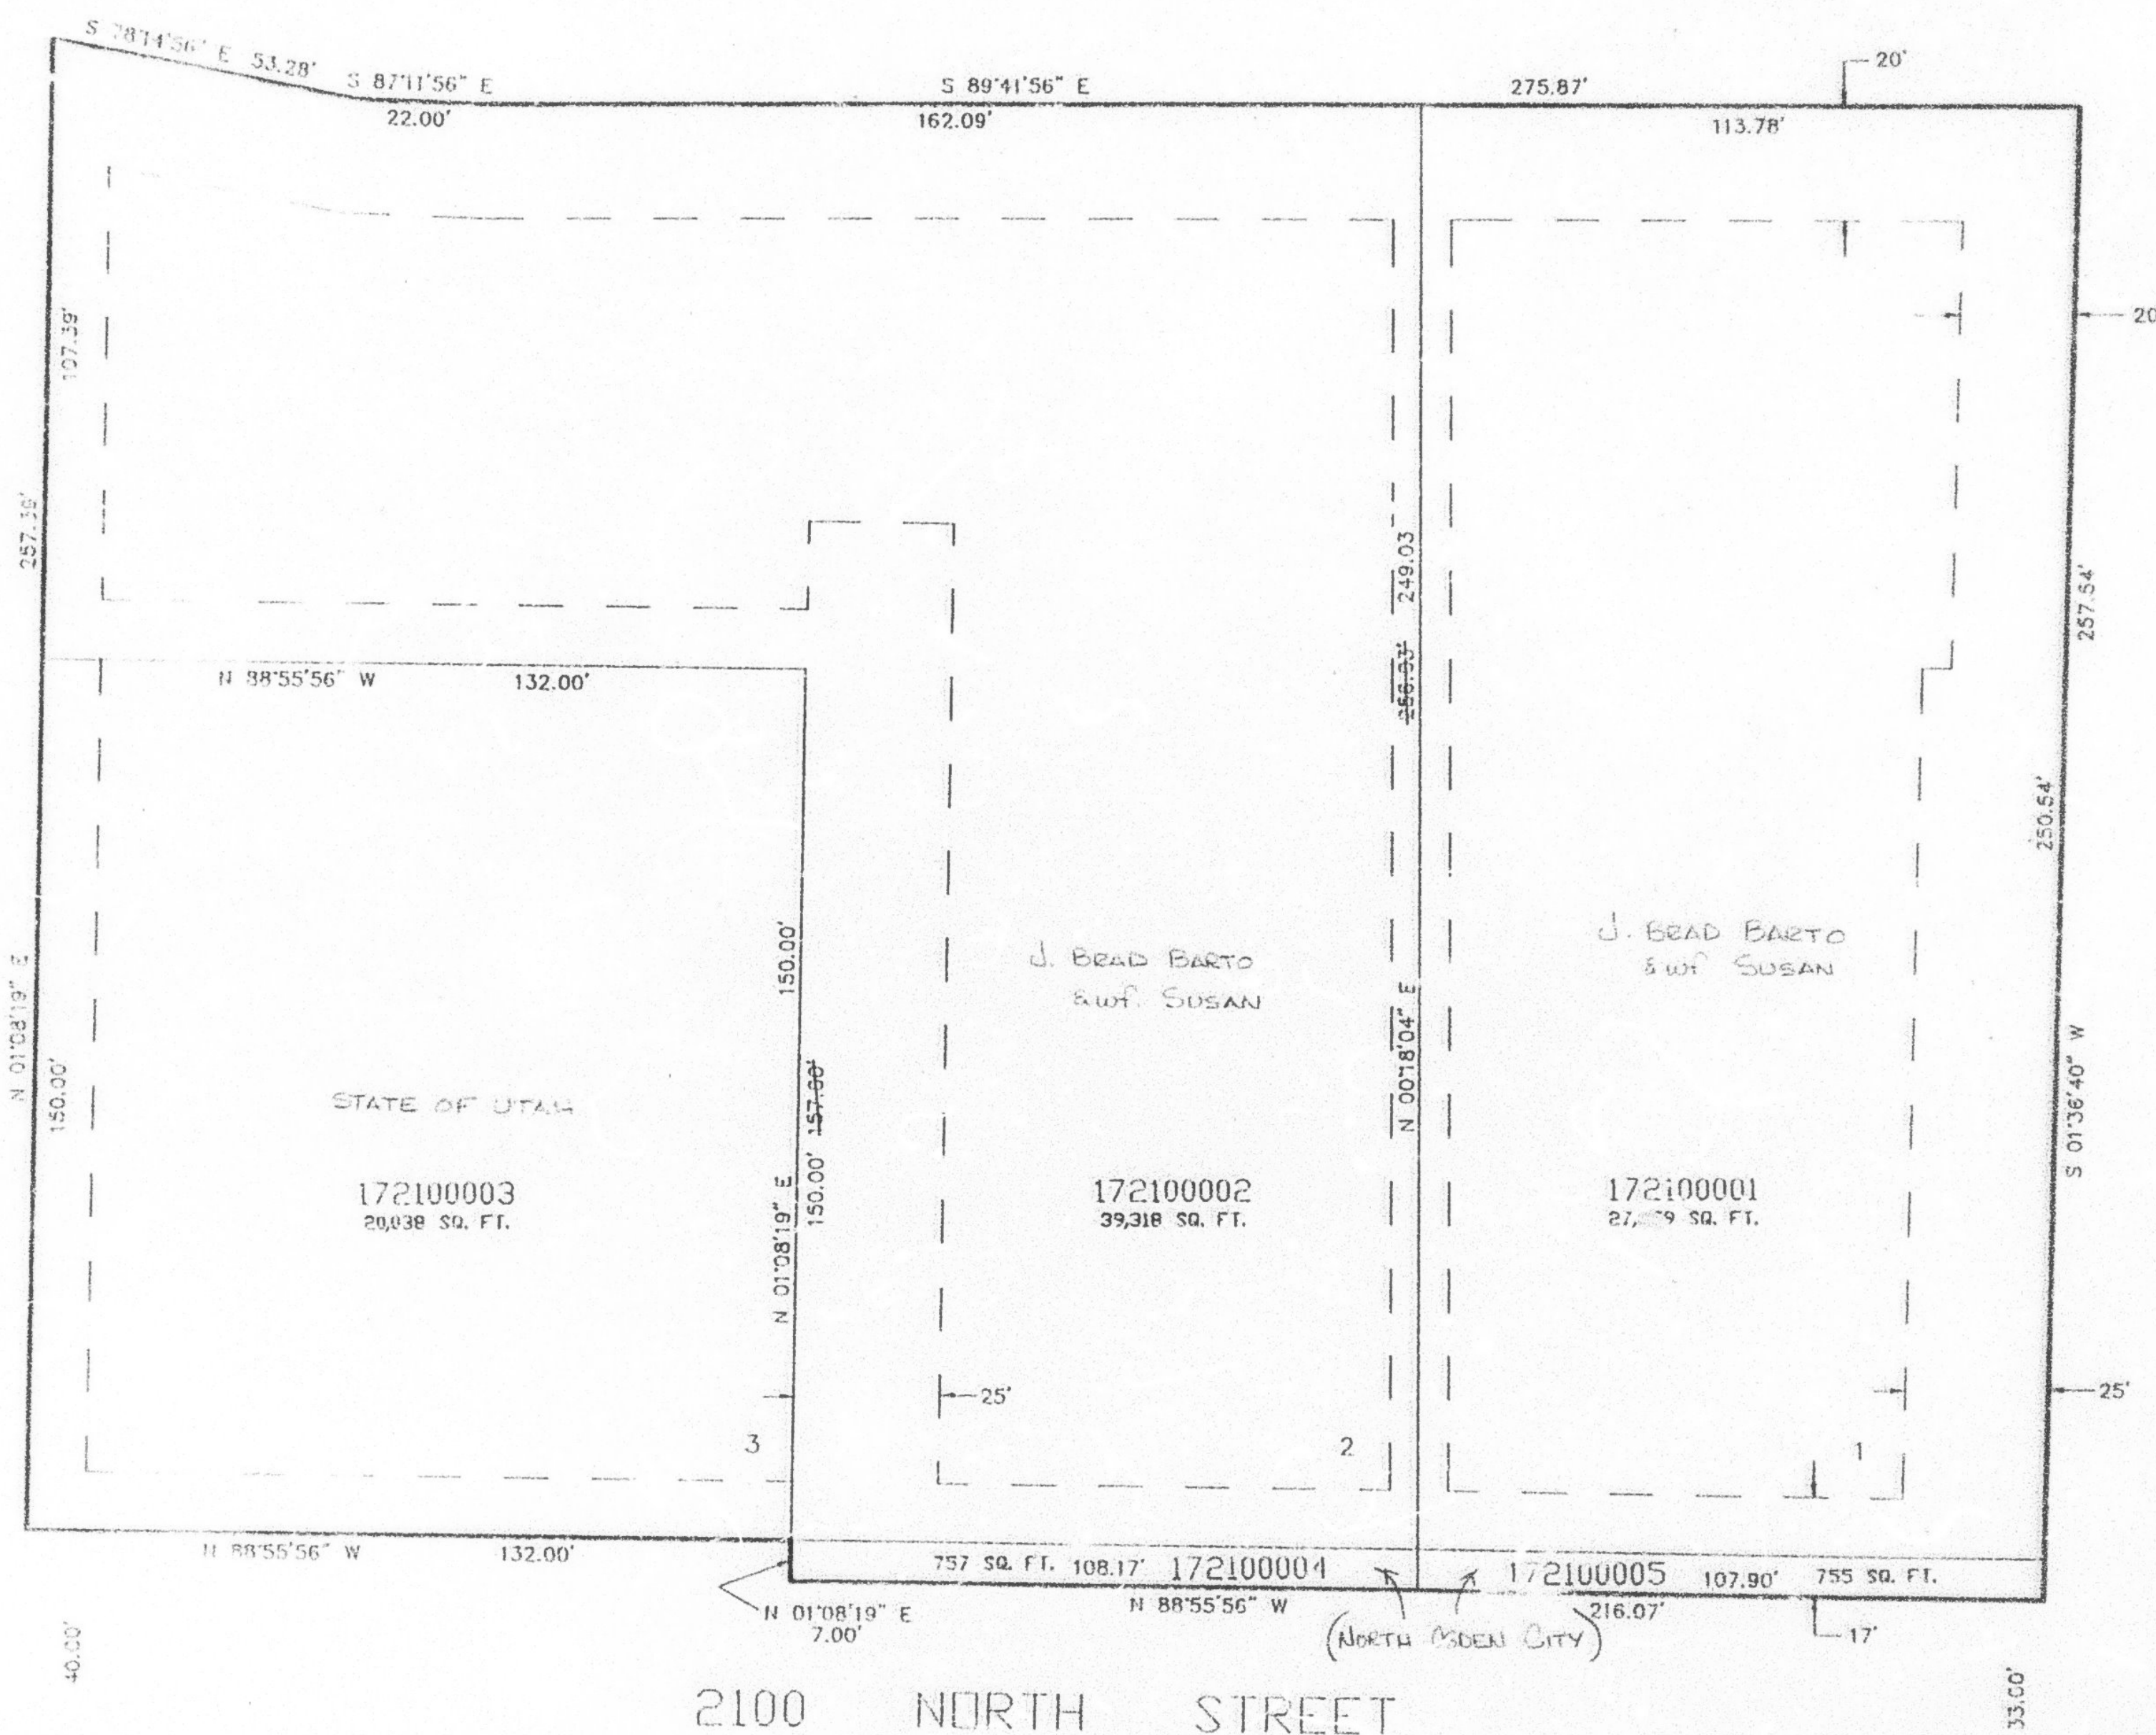

SEE PAGE 76-1

SEE PAGE 69

10' UTILITY & DRAINAGE EASEMENTS EACH
SIDE OF PROPERTY LINES AS INDICATED
BY DASHED LINES EXCEPT AS OTHERWISE
SHOWN.

FOR COMPLETE ENG DATA SEE
ORIGINAL DEDICATION PLAT IN
BOOK 42, PAGE 11 OF RECORDS.