

PART OF THE S.W 1/4 OF SEC. 30, T.7N., R.1W., S.L.B. & M.
BRENTWOOD SUBDIVISION PHASE NO. 1

211

IN PLEASANT VIEW CITY


SCALE 1" = 100'

TAXING UNIT: 11

UNLESS OTHERWISE SHOWN
ALL LOTS OWNED BY:
BRENTWOOD PROPERTIES

SEE PAGE 62-3

SEE BOOK 19 PAGE 16-2

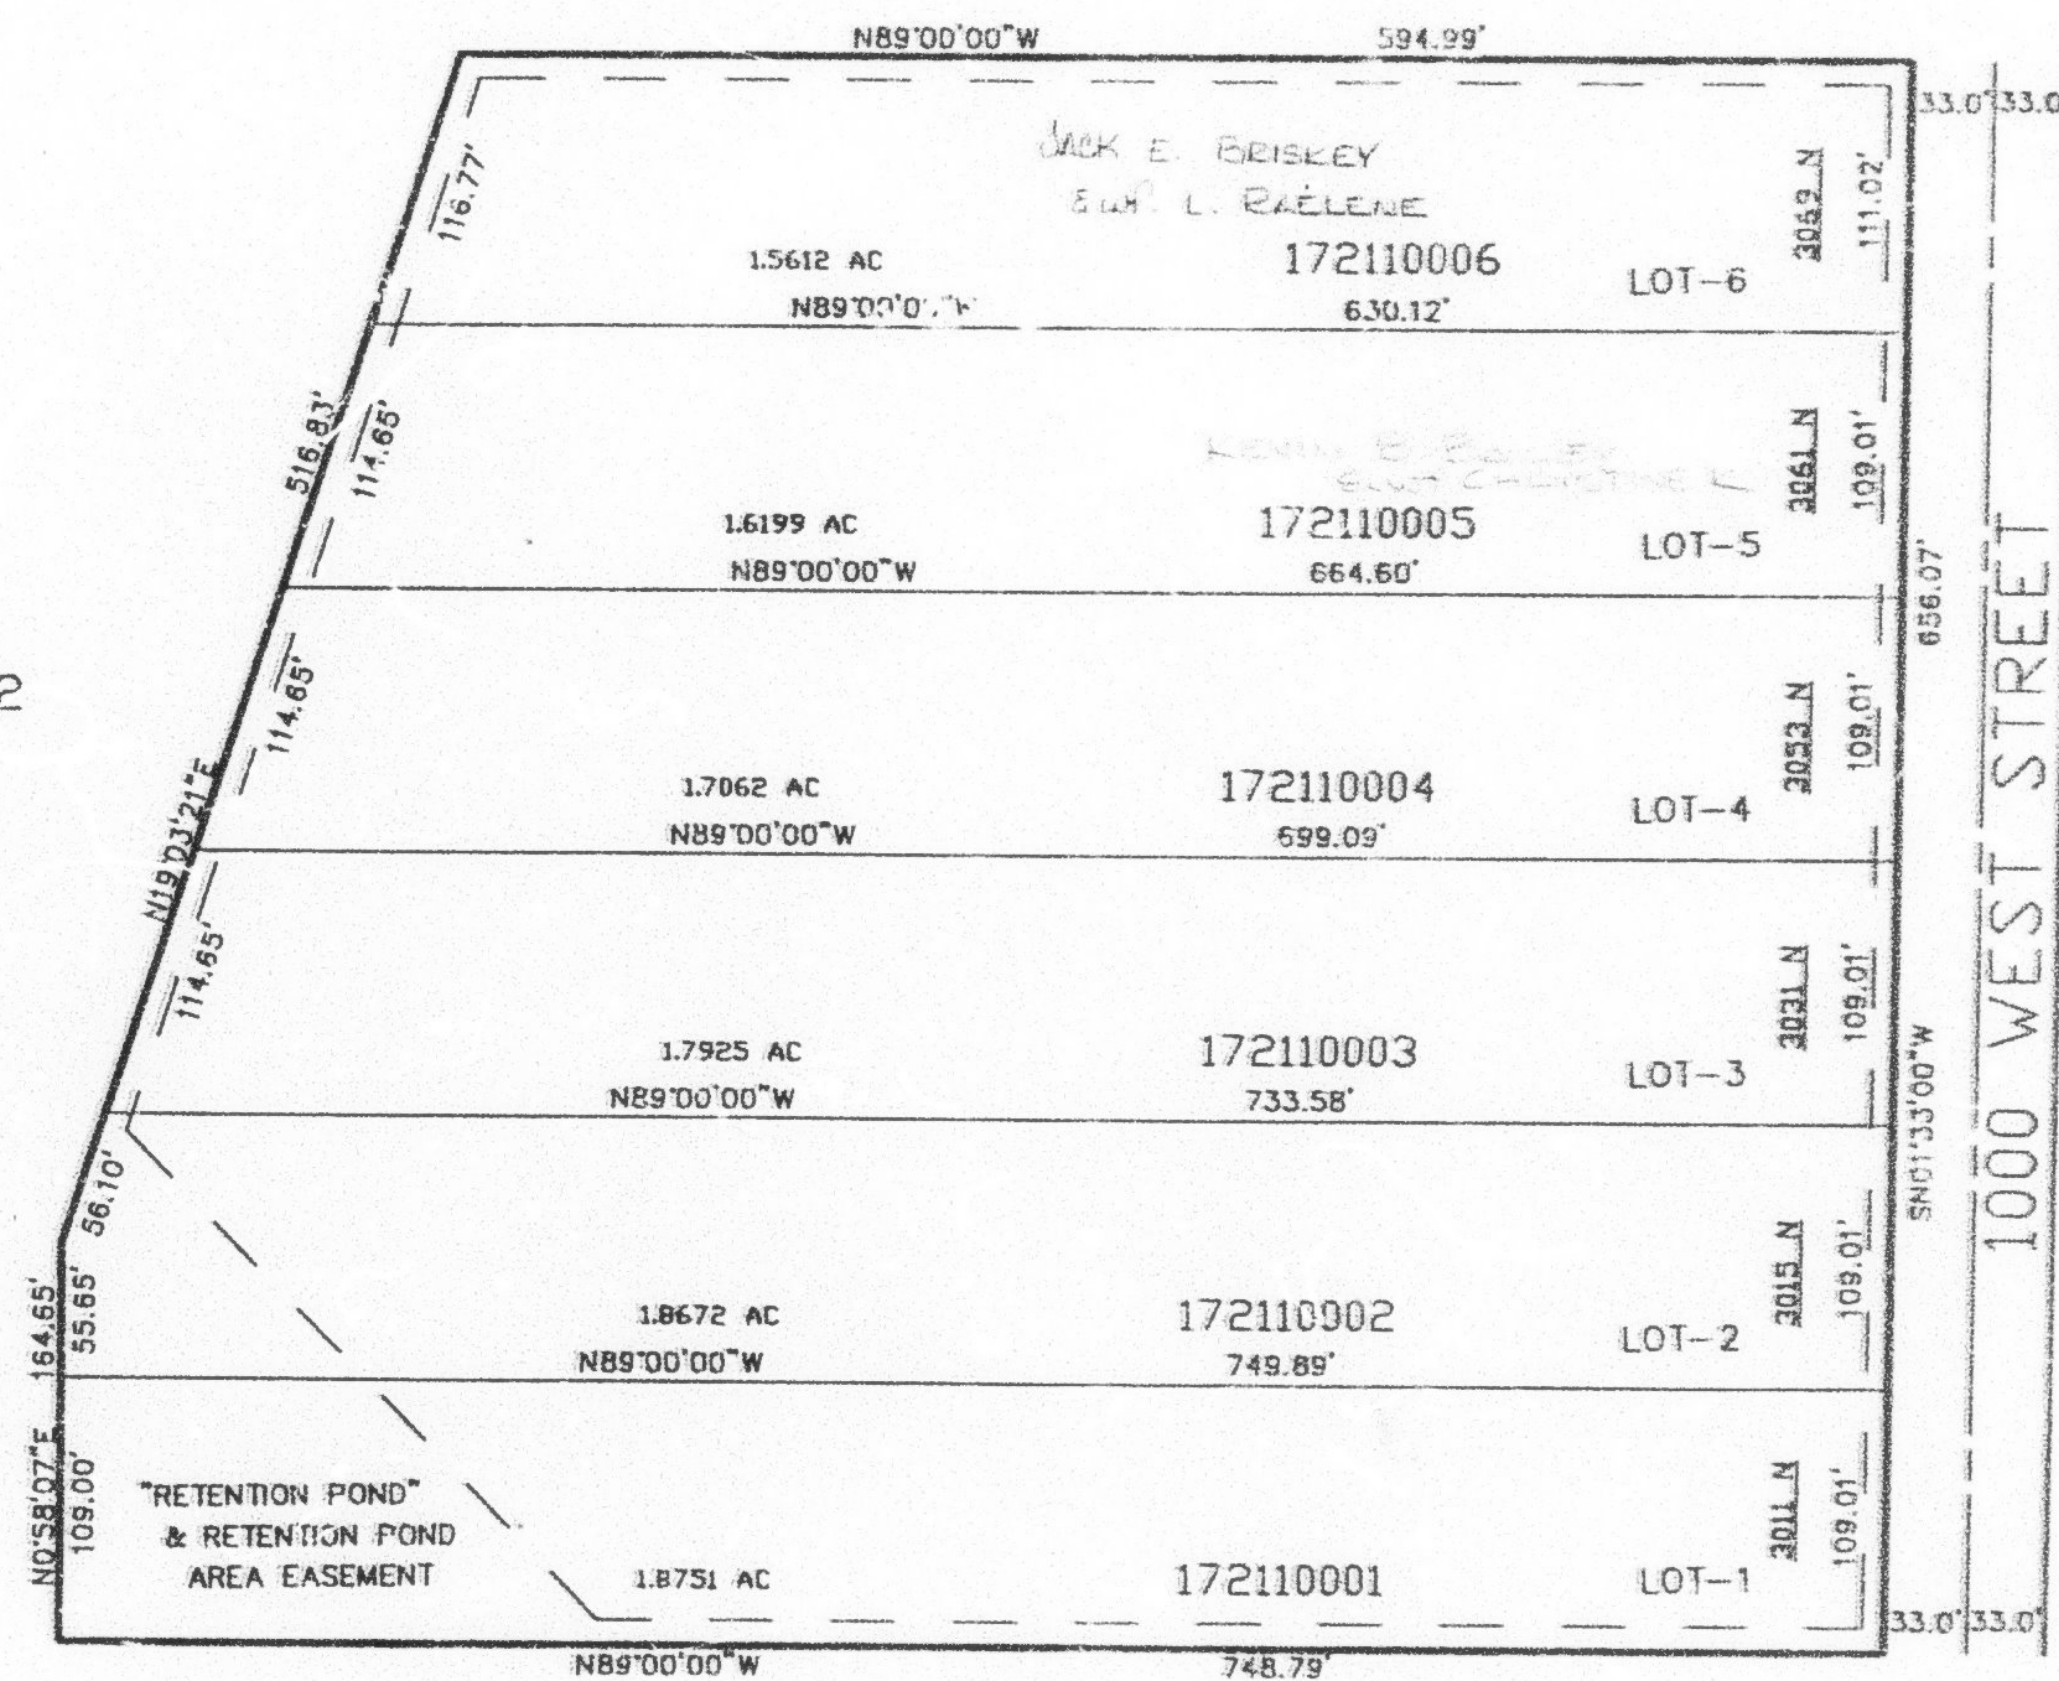

SEE PAGE 61

SEE PAGE 61

10' UTILITY & DRAINAGE EASEMENTS EACH
SIDE OF PROPERTY LINES AS INDICATED
BY DASHED LINES EXCEPT AS OTHERWISE
SHOWN.

FOR COMPLETE ENG DATA SEE
ORIGINAL DEDICATION PLAT IN
BOOK 41, PAGE 81 OF RECORDS.