


PART OF THE E. 1/2, OF SECTION 31, T.7N., R.1W., S.L.B. & M.
PARADISE RANCH SUBDIVISION, PHASE 2

IN HARRISVILLE CITY

TAXING UNIT: 12, 20

SCALE 1" = 30'

SEE PAGE 180

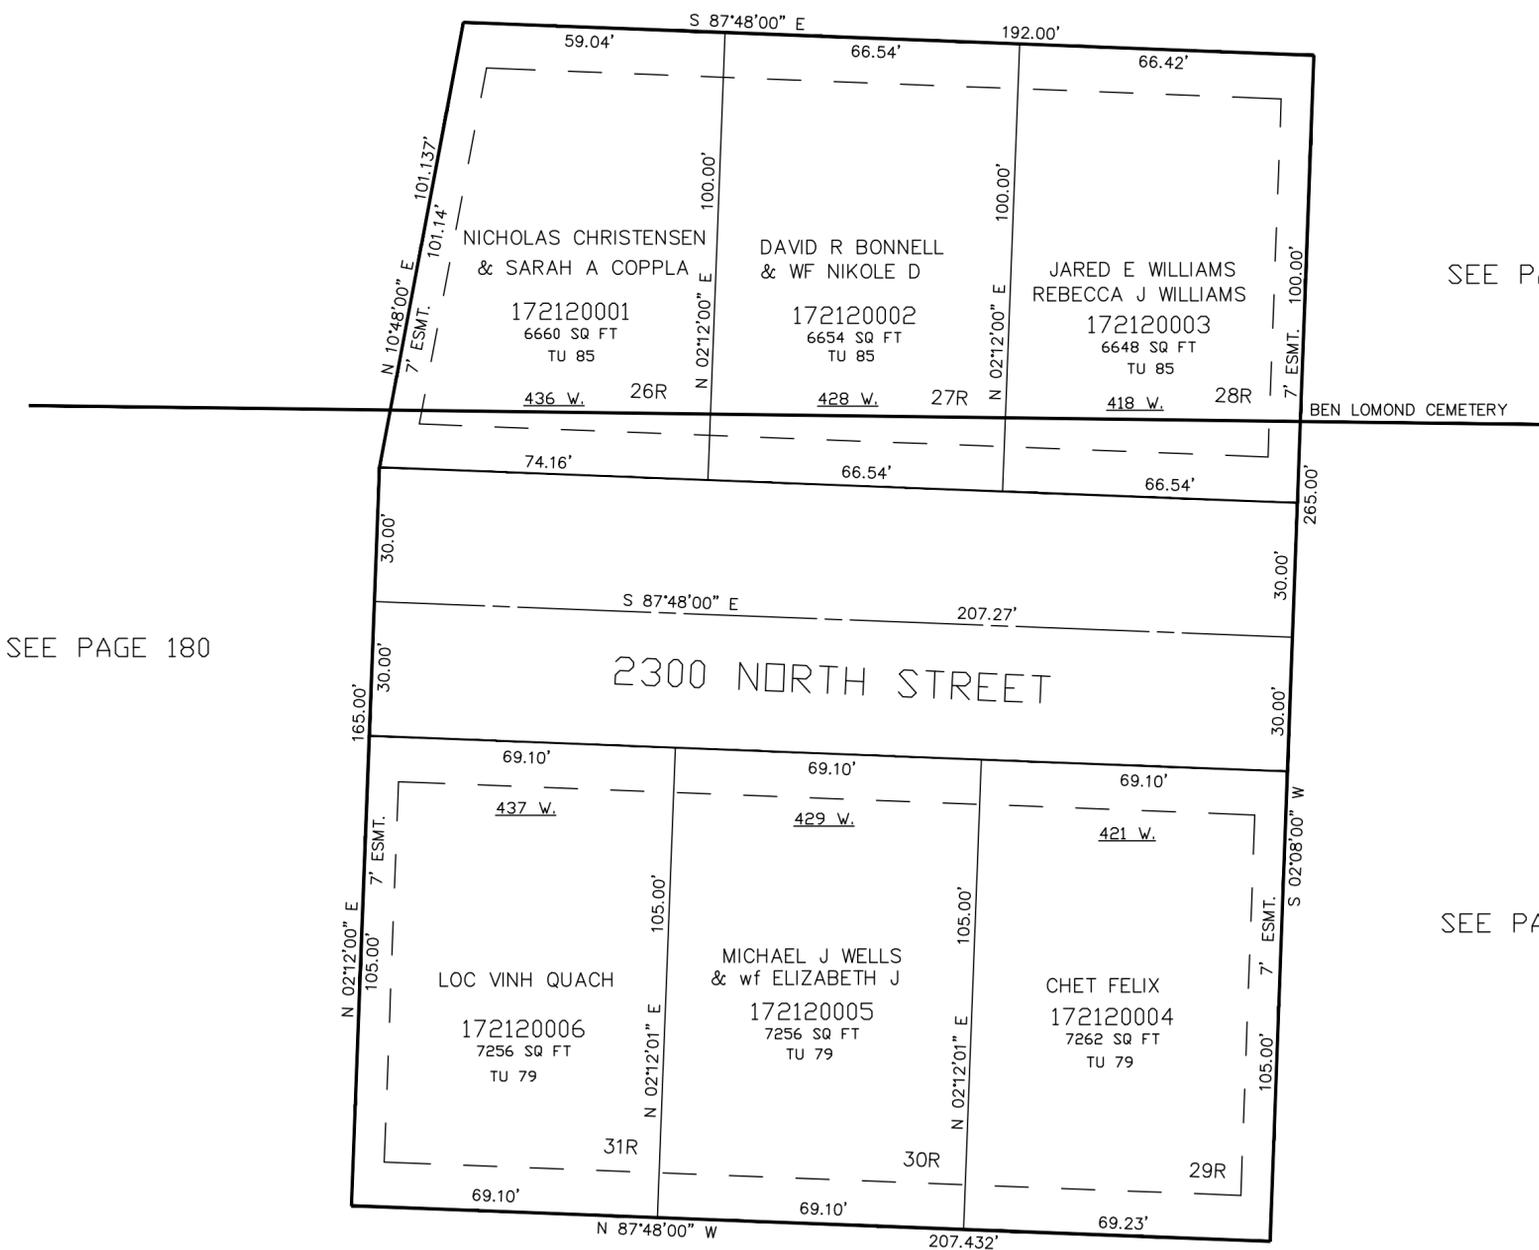

SEE PAGE 63

SEE PAGE 180

SEE PAGE 64

SEE PAGE 64

10' UTILITY & DRAINAGE EASEMENTS EACH SIDE OF PROPERTY LINES AS INDICATED BY DASHED LINES EXCEPT AS OTHERWISE SHOWN.

FOR COMPLETE ENG DATA SEE ORIGINAL DEDICATION PLAT IN BOOK 43, PAGE 97 OF RECORDS.

NOTE: ALL LOTS WITH AN "R" ARE RESTRICTED TO HOMES WITHOUT BASEMENT STRUCTURES.