


PART OF THE N.E. 1/4, OF SECTION 28, T.7N., R.1W., S.L.B. & M.
FRANCIS W. STOKES SUBDIVISION - PHASE 2

IN NORTH OGDEN CITY

TAXING UNIT: 10

SCALE 1" = 50'

SEE PAGE 203

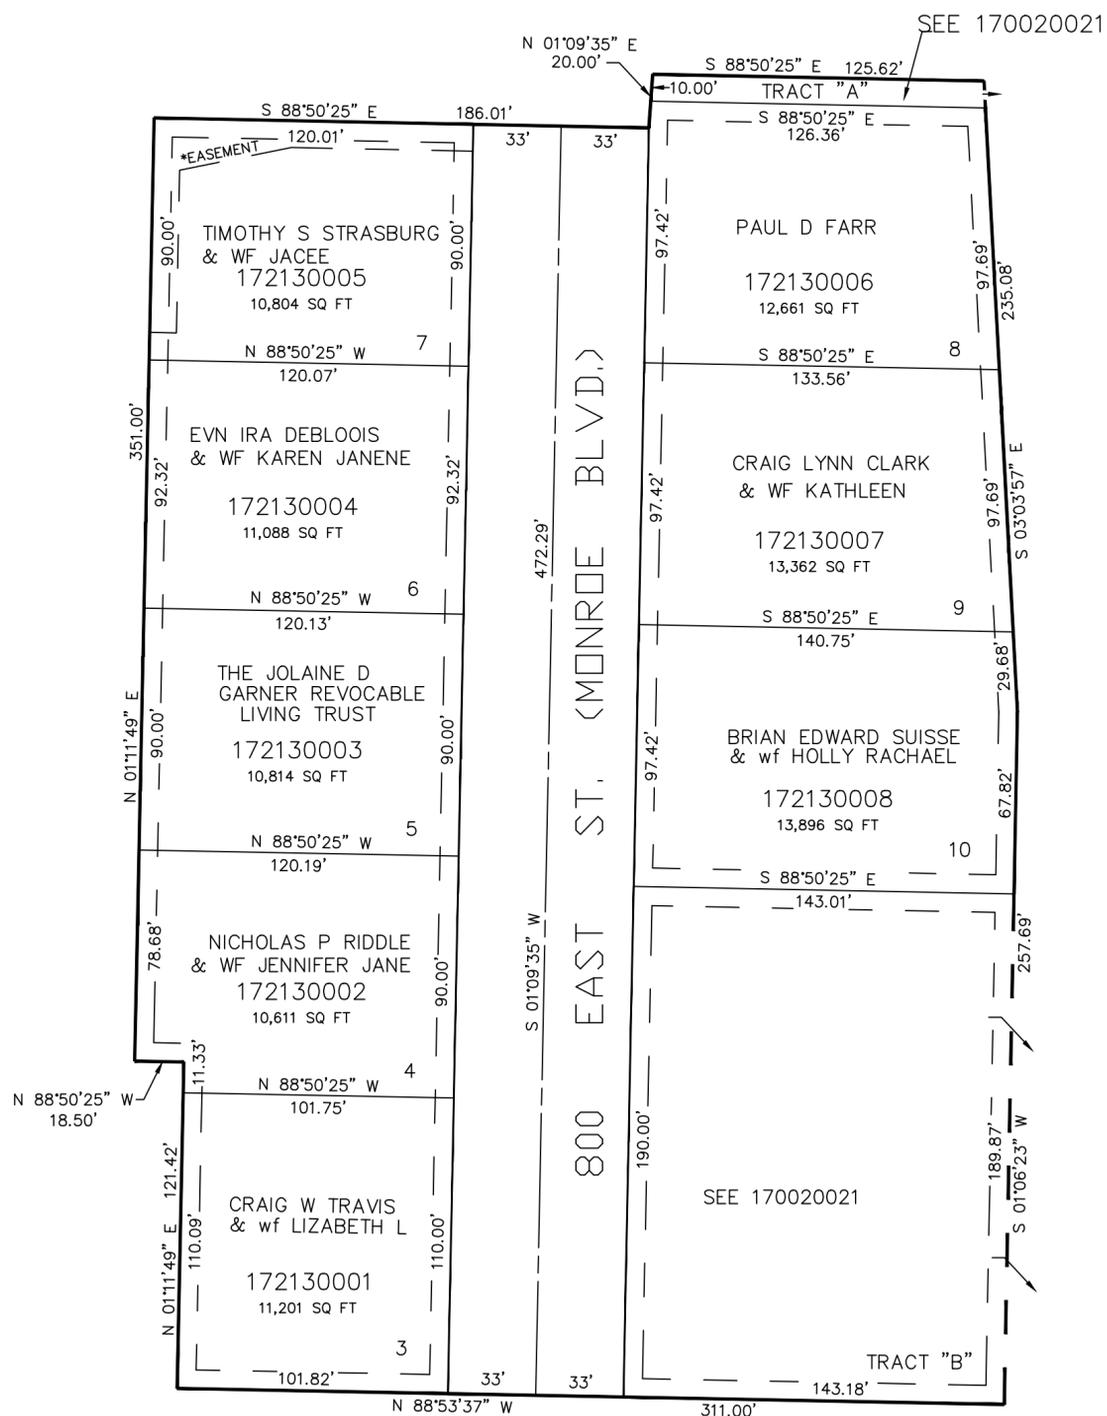

SEE PAGE 202

SEE PAGE 2

SEE PAGE 2

7' UTILITY & DRAINAGE EASEMENTS EACH
SIDE OF PROPERTY LINES AS INDICATED
BY DASHED LINES EXCEPT AS OTHERWISE
SHOWN.

FOR COMPLETE ENG DATA SEE
ORIGINAL DEDICATION PLAT IN
BOOK 45, PAGE 9 OF RECORDS.

*FOR SUBJECT TO EASEMENT
SEE E# 2727739 25-MAR-2015