

PART OF THE S.E. 1/4 OF SECTION 21, &
PART OF THE N.E. 1/4 OF SECTION 28, T.7N., R.1W., S.L.B. & M.

STONEWOOD SUBDIVISION – PHASE 6


TAXING UNIT: 10

IN NORTH OGDEN CITY

SCALE 1" = 60'

SEE PAGE 2

SEE PAGE 208

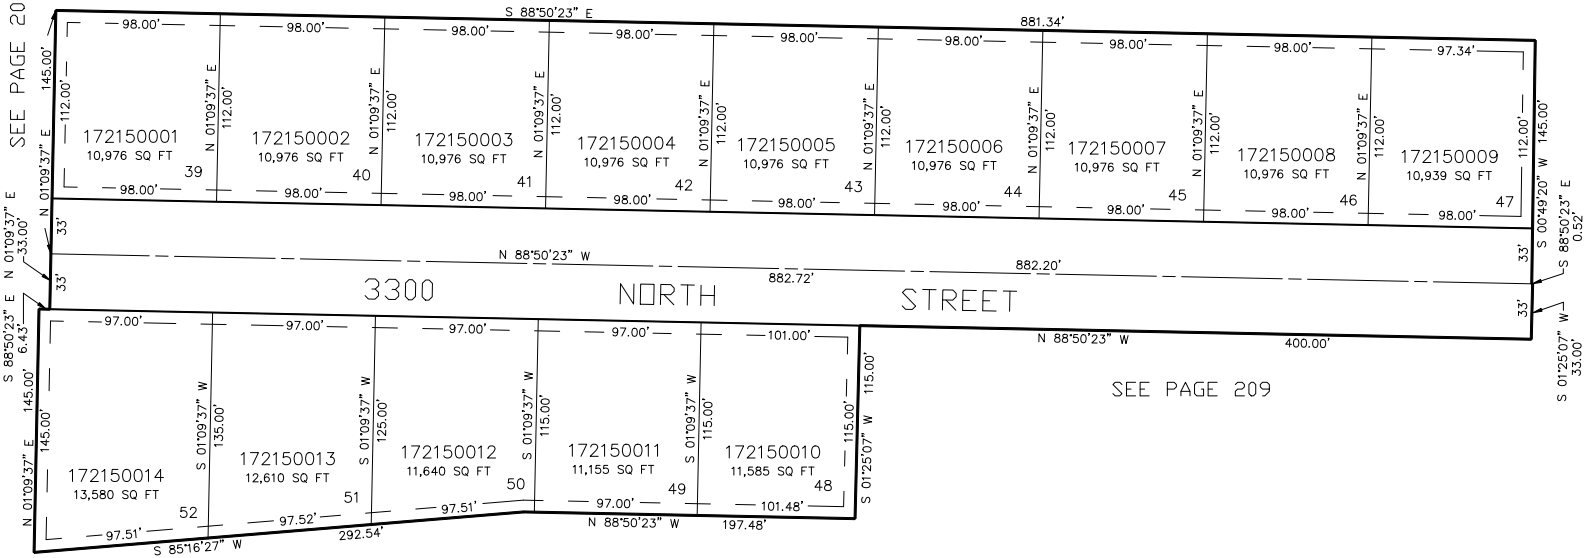

SEE PAGE 209

SEE PAGE 209

FOR COMPLETE ENG DATA SEE
ORIGINAL DEDICATION PLAT IN
BOOK 45, PAGE 17 OF RECORDS.

7' UTILITY & DRAINAGE EASEMENTS EACH
SIDE OF PROPERTY LINES AS INDICATED
BY DASHED LINES EXCEPT AS OTHERWISE
SHOWN.