


PART OF THE S.E. 1/4 OF SECTION 21, &
PART OF THE N.E. 1/4 OF SECTION 28, T.7N., R.1W., S.L.B. & M.
STONEWOOD SUBDIVISION - PHASE 6

TAXING UNIT: 10


IN NORTH OGDEN CITY

SCALE 1" = 60'

SEE PAGE 2

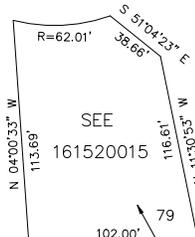

SEE PAGE 208

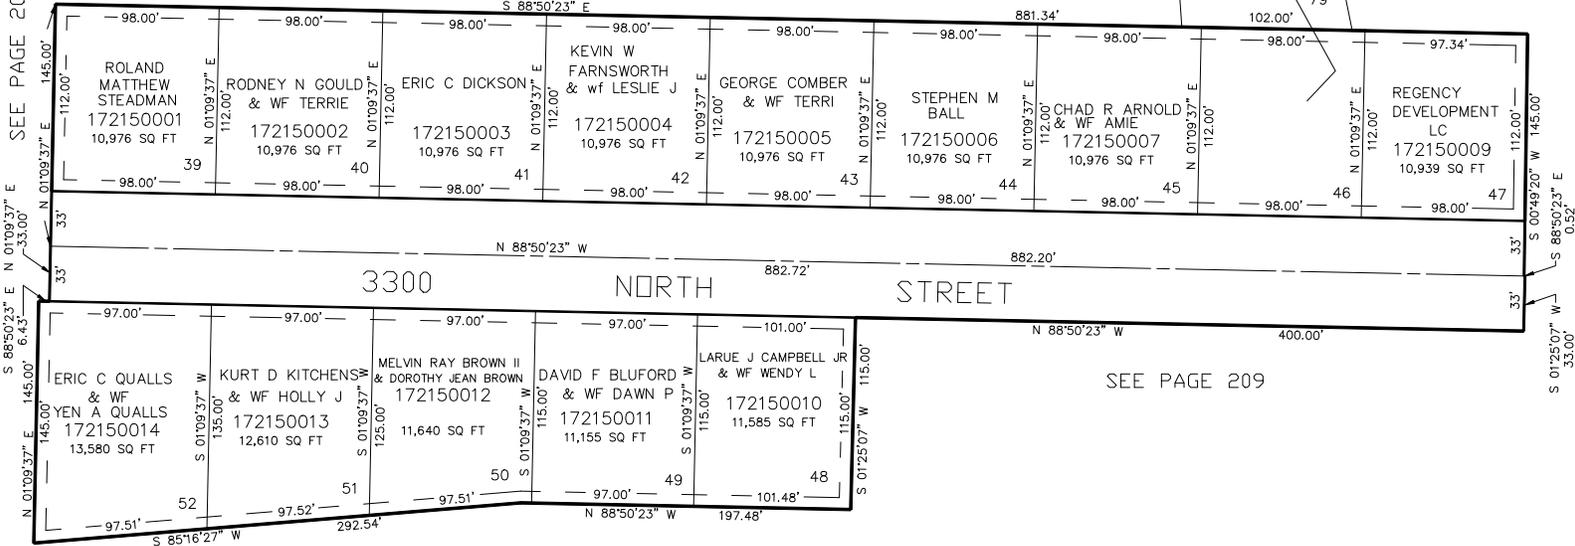

SEE PAGE 209

SEE PAGE 209

FOR COMPLETE ENG DATA SEE ORIGINAL DEDICATION PLAT IN BOOK 45, PAGE 17 OF RECORDS.

7' UTILITY & DRAINAGE EASEMENTS EACH SIDE OF PROPERTY LINES AS INDICATED BY DASHED LINES EXCEPT AS OTHERWISE SHOWN.