


PART OF THE S.E. 1/4 OF SECTION 21, &  
PART OF THE N.E. 1/4 OF SECTION 28, T.7N., R.1W., S.L.B. & M.  
**STONEWOOD SUBDIVISION - PHASE 6**

TAXING UNIT: 10


IN NORTH OGDEN CITY

SCALE 1" = 60'

SEE PAGE 2

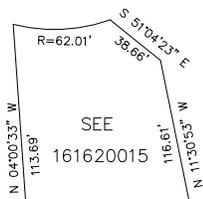

SEE PAGE 208

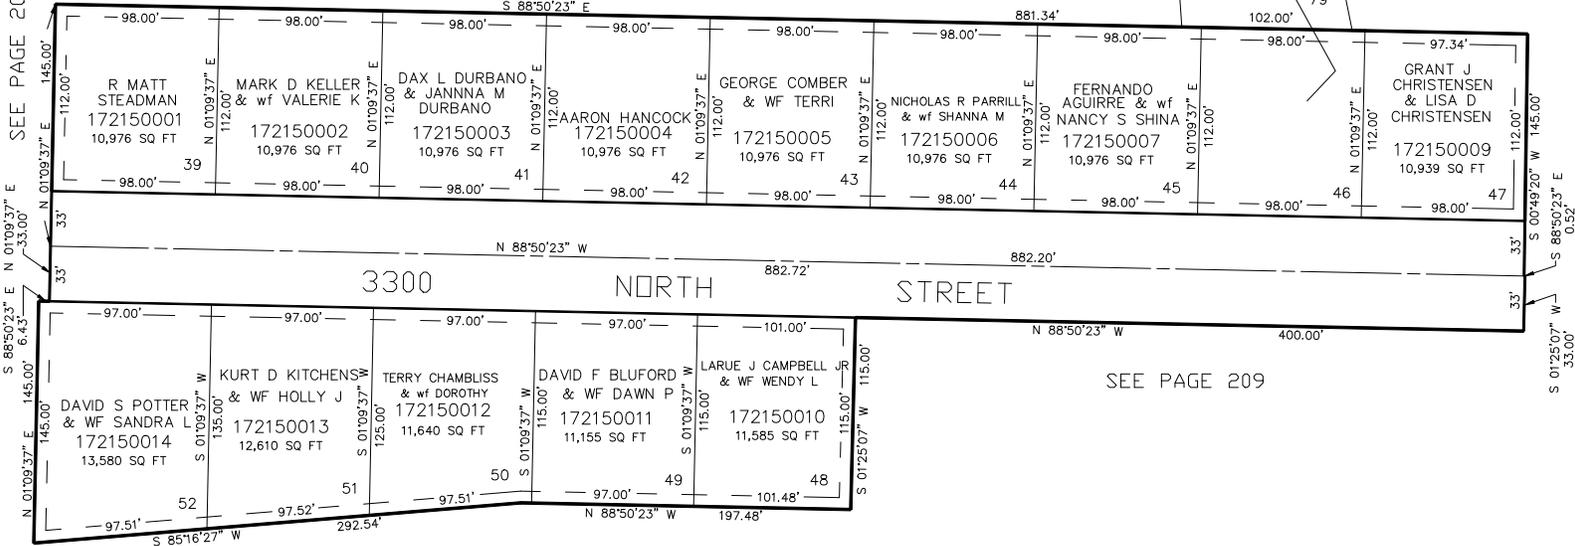

SEE PAGE 209

SEE PAGE 209

7' UTILITY & DRAINAGE EASEMENTS EACH SIDE OF PROPERTY LINES AS INDICATED BY DASHED LINES EXCEPT AS OTHERWISE SHOWN.

FOR COMPLETE ENG DATA SEE ORIGINAL DEDICATION PLAT IN BOOK 45, PAGE 17 OF RECORDS.