

PART OF THE S.E. 1/4 OF SECTION 21, &  
PART OF THE N.E. 1/4 OF SECTION 28, T.7N., R.1W., S.L.B. & M.


STONEWOOD SUBDIVISION - PHASE 6

TAXING UNIT: 10


IN NORTH OGDEN CITY

SCALE 1" = 60'

SEE PAGE 2

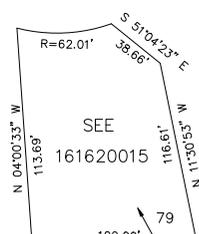

SEE PAGE 208

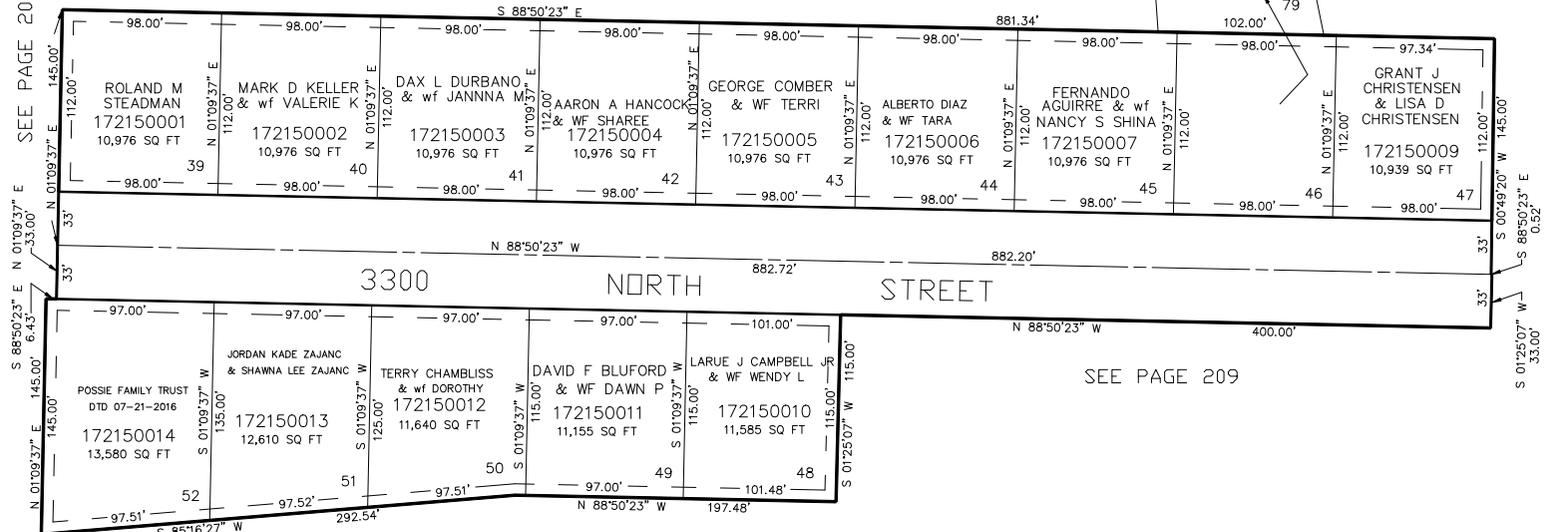

SEE PAGE 209

SEE PAGE 209

7' UTILITY & DRAINAGE EASEMENTS EACH  
SIDE OF PROPERTY LINES AS INDICATED  
BY DASHED LINES EXCEPT AS OTHERWISE  
SHOWN.

FOR COMPLETE ENG DATA SEE  
ORIGINAL DEDICATION PLAT IN  
BOOK 45, PAGE 17 OF RECORDS.