


PART OF THE S.E. 1/4 OF SECTION 21, &
PART OF THE N.E. 1/4 OF SECTION 28, T.7N., R.1W., S.L.B. & M.
STONEWOOD SUBDIVISION – PHASE 6

TAXING UNIT: 10


IN NORTH OGDEN CITY
SCALE 1" = 60'

SEE PAGE 208

SEE PAGE 2

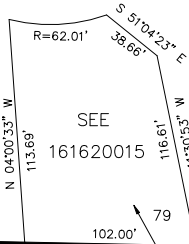

SEE PAGE 209

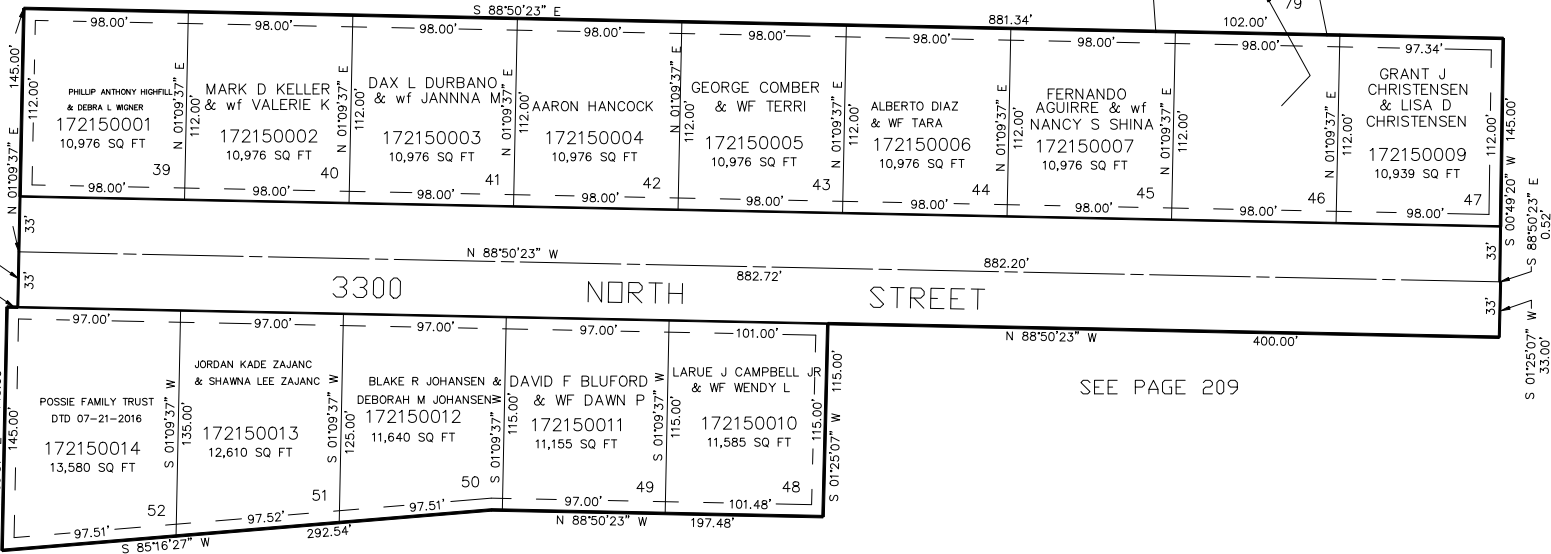

SEE PAGE 209

SEE PAGE 209

7' UTILITY & DRAINAGE EASEMENTS EACH
SIDE OF PROPERTY LINES AS INDICATED
BY DASHED LINES EXCEPT AS OTHERWISE
SHOWN.

FOR COMPLETE ENG DATA SEE
ORIGINAL DEDICATION PLAT IN
BOOK 45, PAGE 17 OF RECORDS.