


PART OF THE WEST 1/2, OF SECTION 31, T.7N., R.1W., S.L.B. & M.
WILLOW BROOK VILLAGE SUBDIVISION

217
 218 & 219
 OMITTED

IN PLEASANT VIEW CITY

TAXING UNIT: 64

SCALE 1" = 200'

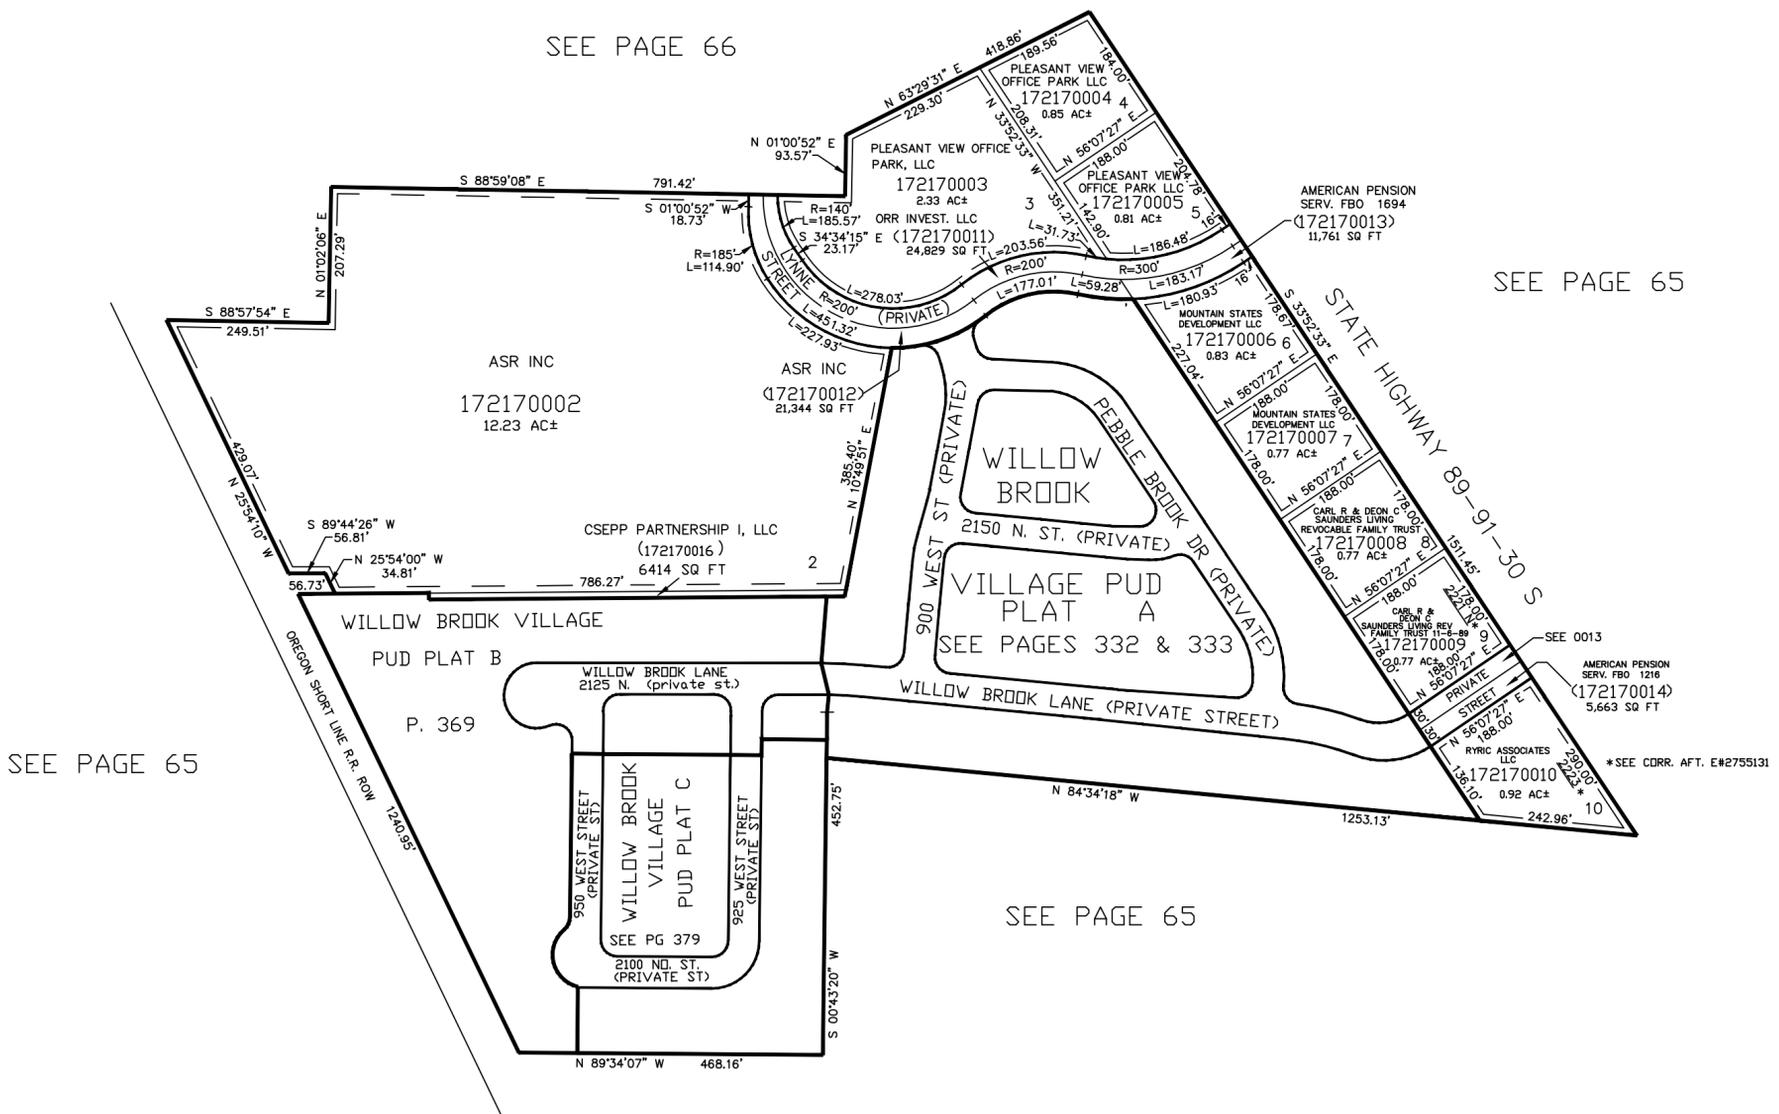

SEE PAGE 66

SEE PAGE 65

SEE PAGE 65

SEE PAGE 65

10' UTILITY & DRAINAGE EASEMENTS EACH
 SIDE OF PROPERTY LINES AS INDICATED
 BY DASHED LINES EXCEPT AS OTHERWISE
 SHOWN.

FOR COMPLETE ENG DATA SEE
 ORIGINAL DEDICATION PLAT IN
 BOOK 47, PAGE 26 OF RECORDS.