


PART OF THE S.E. 1/4, OF SEC. 28, AND THE N.E. 1/4 OF SEC.33 T.7N., R.1W., S.L.B. & M.
LAMAR ANDERSON SUBDIVISION

IN NORTH OGDEN CITY
SCALE 1" = 50'

TAXING UNIT: 10

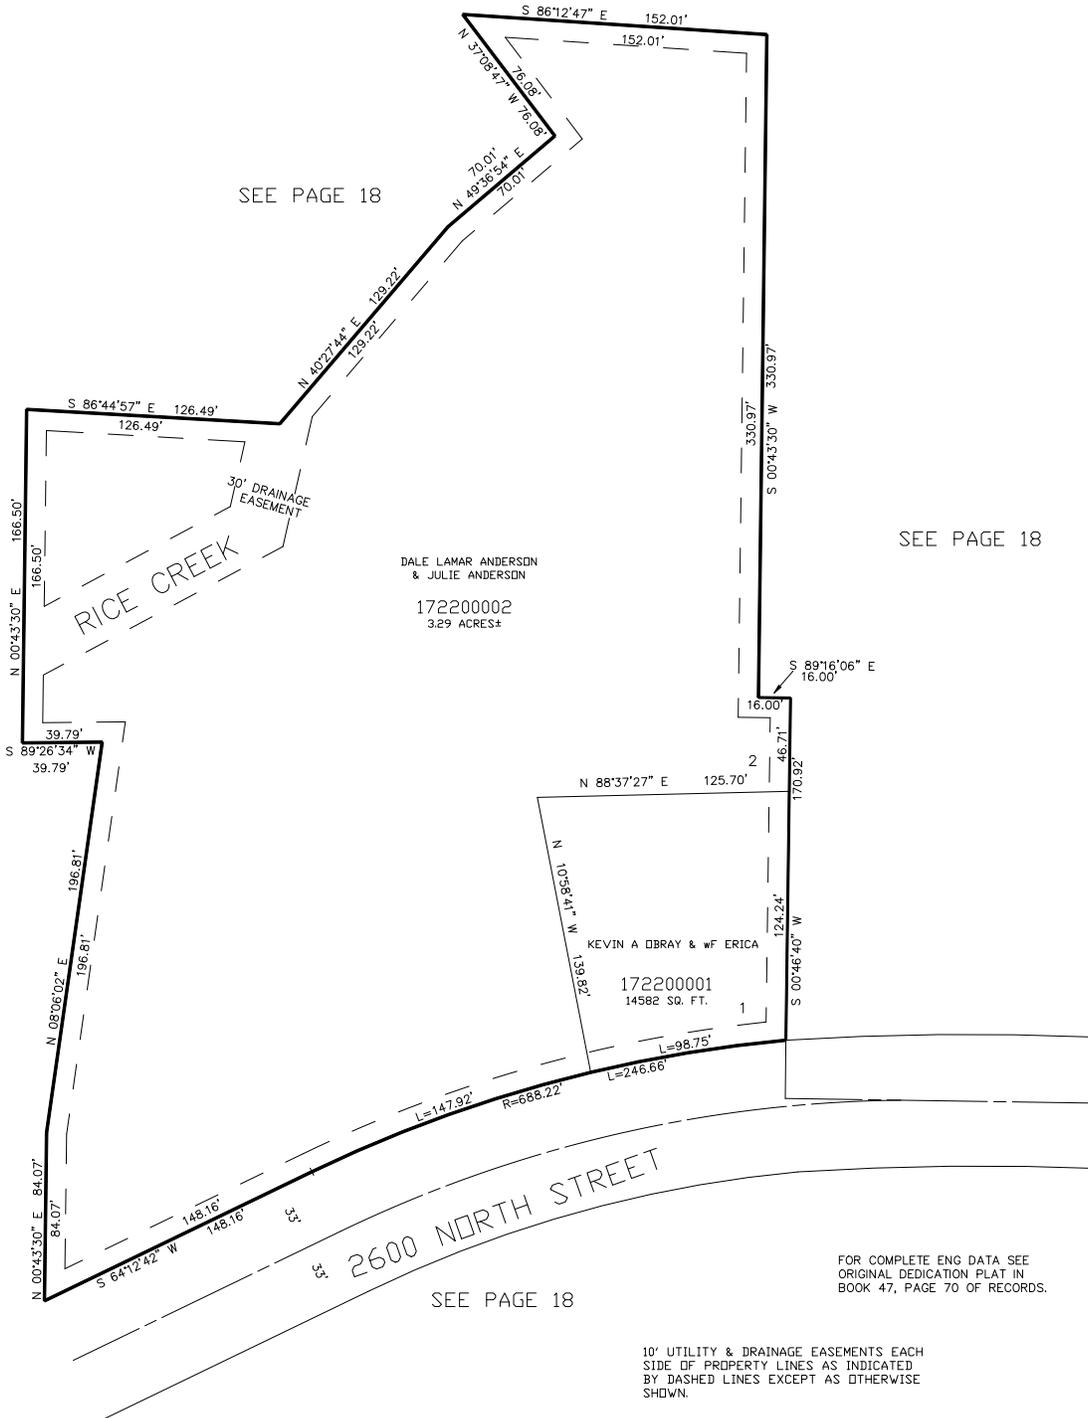

SEE PAGE 18

SEE PAGE 18

SEE PAGE 18

SEE PAGE 18

FOR COMPLETE ENG DATA SEE ORIGINAL DEDICATION PLAT IN BOOK 47, PAGE 70 OF RECORDS.

10' UTILITY & DRAINAGE EASEMENTS EACH SIDE OF PROPERTY LINES AS INDICATED BY DASHED LINES EXCEPT AS OTHERWISE SHOWN.