

PART OF THE W. 1/2, OF SEC. 29, THE E. 1/2 OF SEC. 30, AND THE N.W. 1/4 OF SEC 32, T.7N., R.1W., S.L.B. & M.

PLEASANT MEADOWS P.R.U.D.

222

IN PLEASANT VIEW CITY


SCALE 1" = 50'

TAXING UNIT: 11

SEE PAGE 221

SEE PAGE 50

SEE PAGE 50

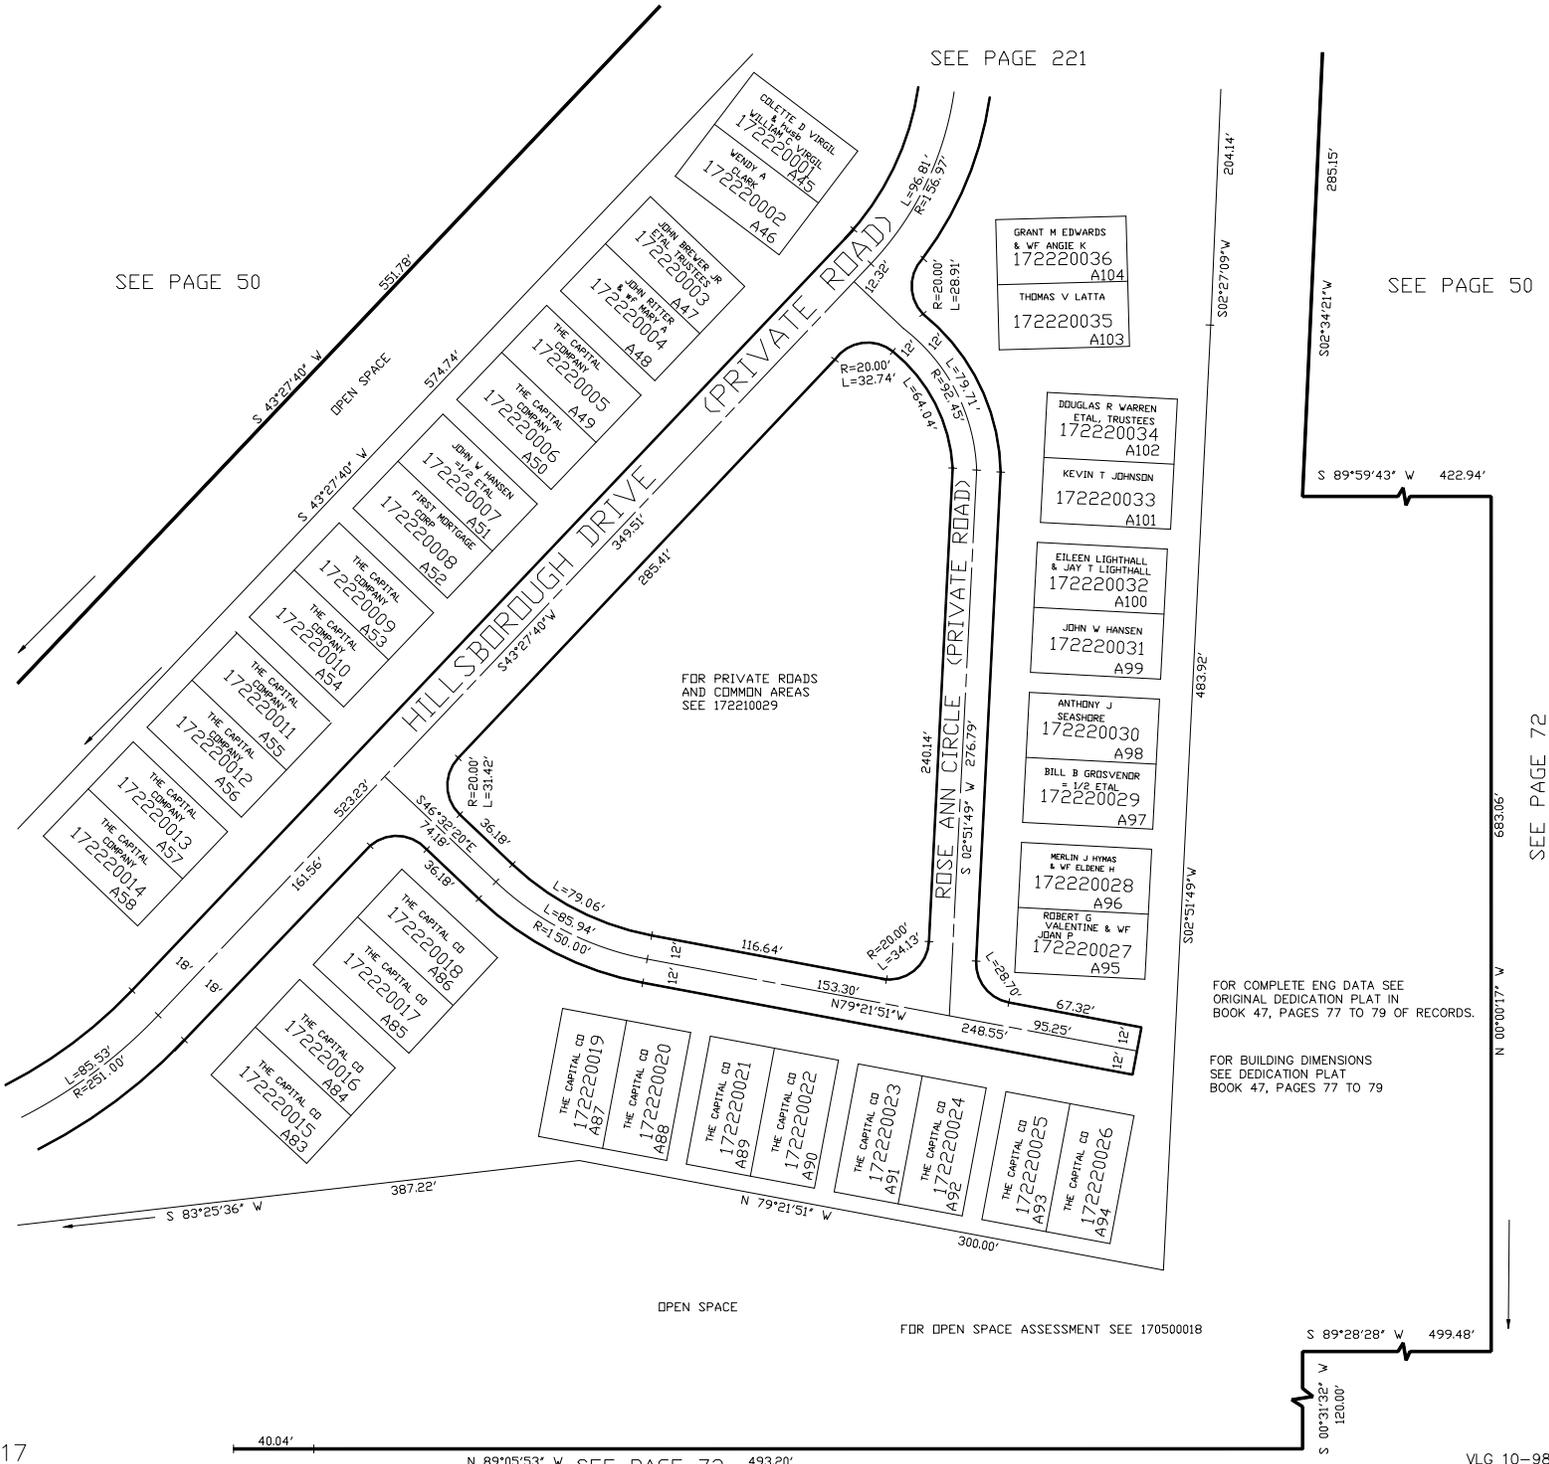

FOR PRIVATE ROADS AND COMMON AREAS SEE 172210029

FOR COMPLETE ENG DATA SEE ORIGINAL DEDICATION PLAT IN BOOK 47, PAGES 77 TO 79 OF RECORDS.

FOR BUILDING DIMENSIONS SEE DEDICATION PLAT BOOK 47, PAGES 77 TO 79

FOR OPEN SPACE ASSESSMENT SEE 170500018