

PART OF THE E 1/2, OF SEC. 36, T.8N., R.1W., S.L.B. & M.  
**DURFEE CREEK ESTATES NO. 2**

A CLUSTER TYPE SUBDIVISION  
IN WEBER COUNTY  
SCALE 1" = 100'


TAXING UNIT: 92

SEE PAGE 226

SEE PAGE 135

SEE PAGE 92

\*FOR 20' WIDE DRAINAGE  
EASEMENT SEE DEDICATION  
PLAT

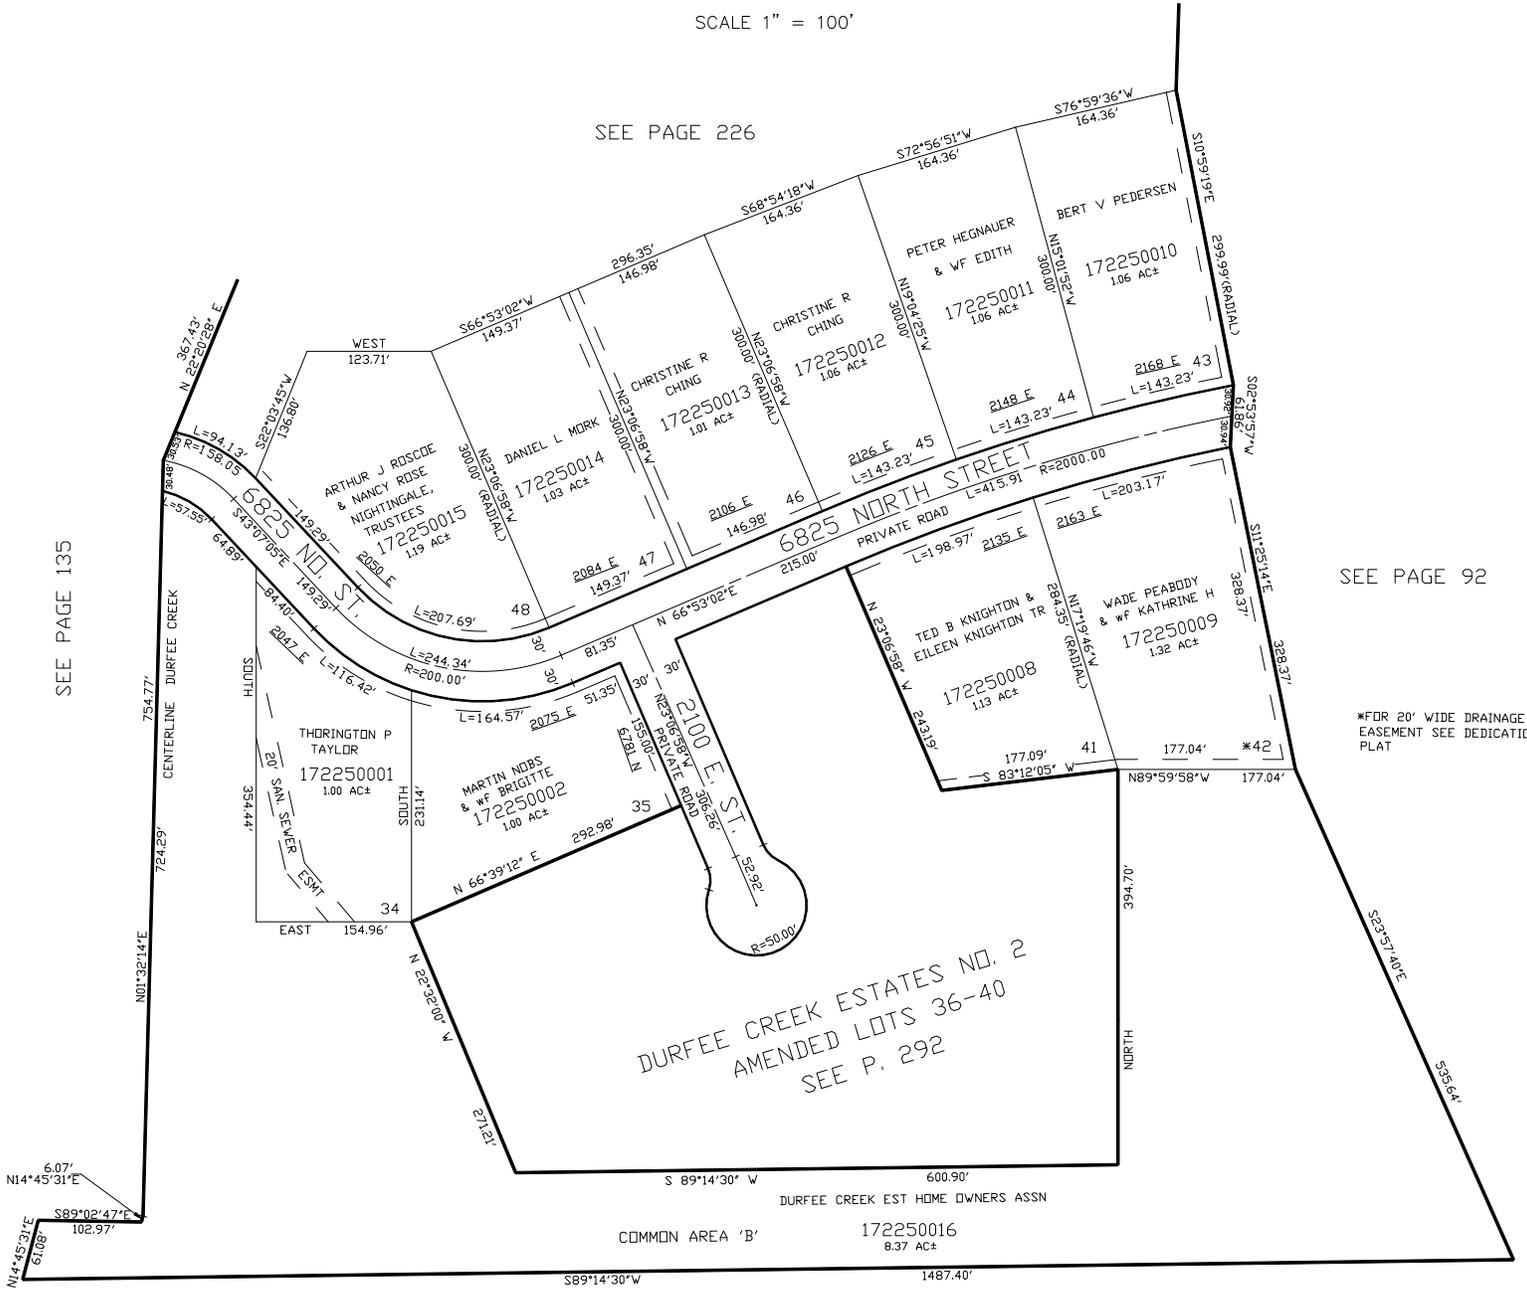

DURFEE CREEK ESTATES NO. 2  
AMENDED LOTS 36-40  
SEE P. 292

SEE PAGE 92

10' UTILITY & DRAINAGE EASEMENTS EACH  
SIDE OF PROPERTY LINES AS INDICATED  
BY DASHED LINES EXCEPT AS OTHERWISE  
SHOWN.

FOR COMPLETE ENG DATA AND  
DRAINAGE EASEMENT INFORMATION  
SEE ORIGINAL DEDICATION PLAT IN  
BOOK 48, PAGE 40 OF RECORDS.